


G:\Survey\Plats\Muskingum\23 Highland Twp\23-50 Pieczynski\23-50 Pieczynski.dwg

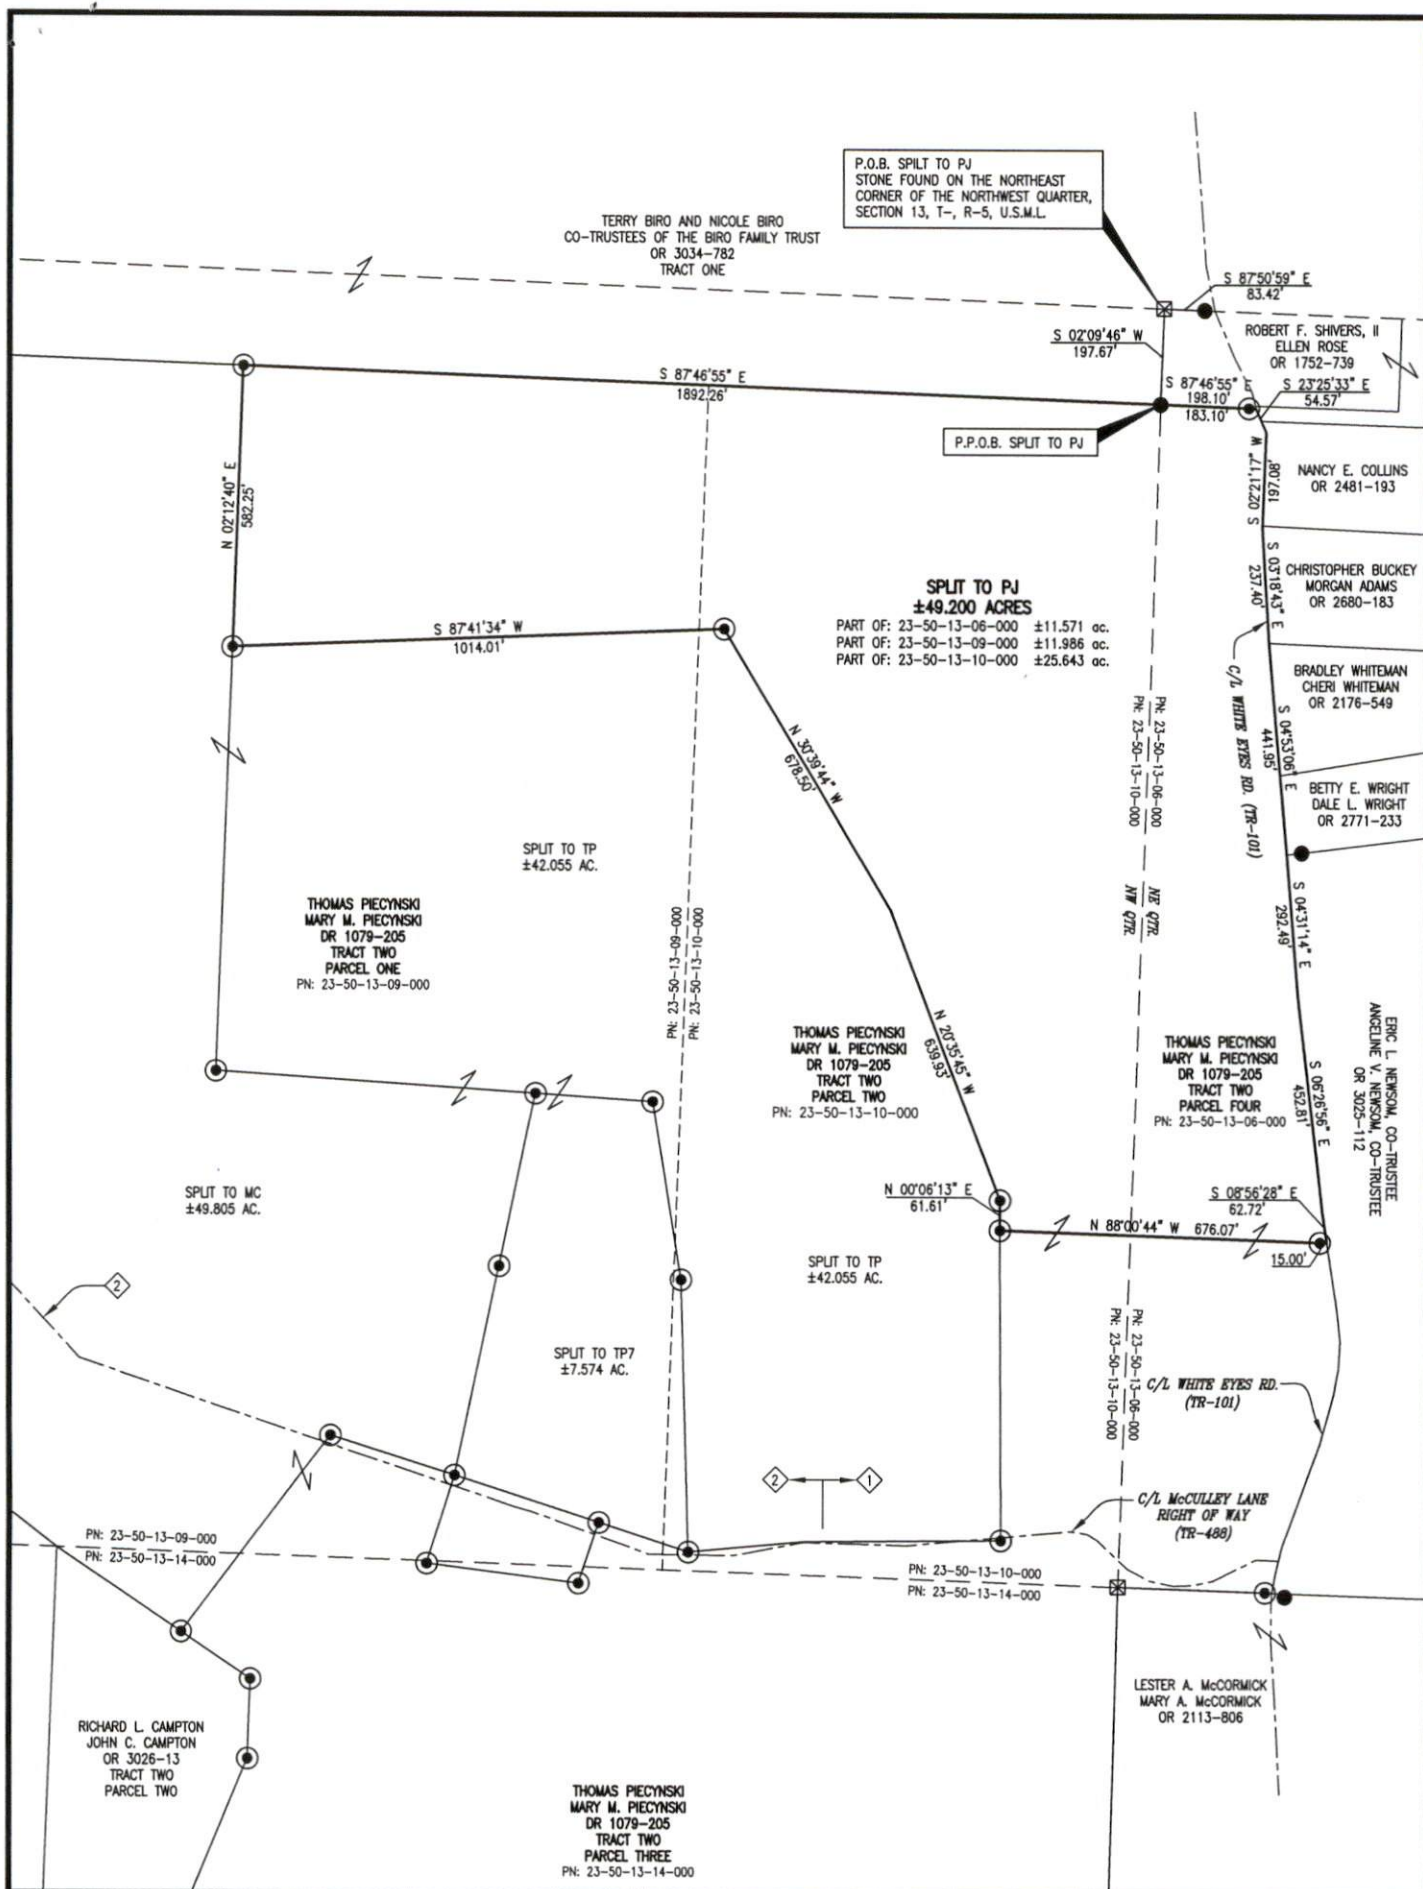

SITUATED IN

NORTHEAST AND NORTHWEST QUARTERS OF
SECTION 13, T-2, R-5, UNITED STATES MILITARY
LANDS, HIGHLAND TOWNSHIP, MUSKINGUM
COUNTY, OHIO.

PARCEL NUMBER

PART OF: 23-50-13-06-000 ±11.571 AC.
PART OF: 23-50-13-09-000 ±11.986 AC.
PART OF: 23-50-13-10-000 ±25.643 AC.

BASIS OF BEARINGS

BEARINGS ARE BASED ON NAD 83, OHIO
STATE PLANE COORDINATE SYSTEM, SOUTH
ZONE (GRID), AS PER GPS OBSERVATIONS
MADE ON MARCH 10, 2022.

NOTES

- APPROXIMATE END OF TOWNSHIP
MAINTAINED McCULLEY LANE.
- THE RIGHT OF WAY OF McCULLEY LANE
(TR-488) RUNS THROUGH TO SWITZER
LANE (TR-488). THE COUNTY HAS NO
RECORD OF THE AREA BETWEEN THE
ROADS AS BEING VACATED.

LEGEND

- IRON PIN SET, 5/8" REBAR W/CAP #7113
- ⊠ STONE FOUND
- IRON PIN FOUND
- P.O.B. PLACE OF BEGINNING
- P.P.O.B. PRINCIPAL PLACE OF BEGINNING

DESCRIPTION

APPROVED

By: DNB 5/16/22

REFERENCES


AS SHOWN ON PLAT.
ORIGINAL SURVEY OF T-2, R-5.



OFFICE COPY
NOT RECORDABLE

TIMOTHY H. LINN, PS #7113

4/18/22
DATE

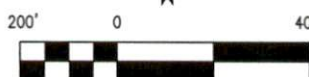

Linn Engineering, Inc. 740-452-7434
Civil Engineering Consultants
P.O. Box 2086 Zanesville, Ohio 43702-2086