

HIGHLAND TOWNSHIP
S.E. QTR. SECTION 13
T-2 N; R-5 W, U.S.M.L.
MUSKINGUM COUNTY, OHIO

SURVEYED FOR: GREENUP RESOURCES, LLC



SCALE: 1"=300'

- 5/8" REBAR FOUND
UNLESS OTHERWISE NOTED
- 5/8" REBAR SET WITH I.D. CAP
I.D. CAP MARKED "BAKER
SURVEYING LLC"



I CERTIFY THIS SURVEY TO BE CORRECT
TO THE BEST OF MY KNOWLEDGE.

AL

AARON L. GERBER P.S. 8379

DATE: JAN. 4, 2024

ALG\VJD

FILE NAME: WORK5\S-706-23\CNK

NOTE: THESE PARCELS ARE NOT IN FLOOD PLAIN
PER MAP PANEL #39119C0225G


GREENUP RESOURCES, LLC
O.R. 3149-619
PN 23-50-13-16-000
(PART)

DOMINIC D. CROCK
AMY S. CROCK
O.R. 2431-219

APPROVED
MUSKINGUM COUNTY
PLANNING COMMISSION DIRECTOR

Fee Paid

Date

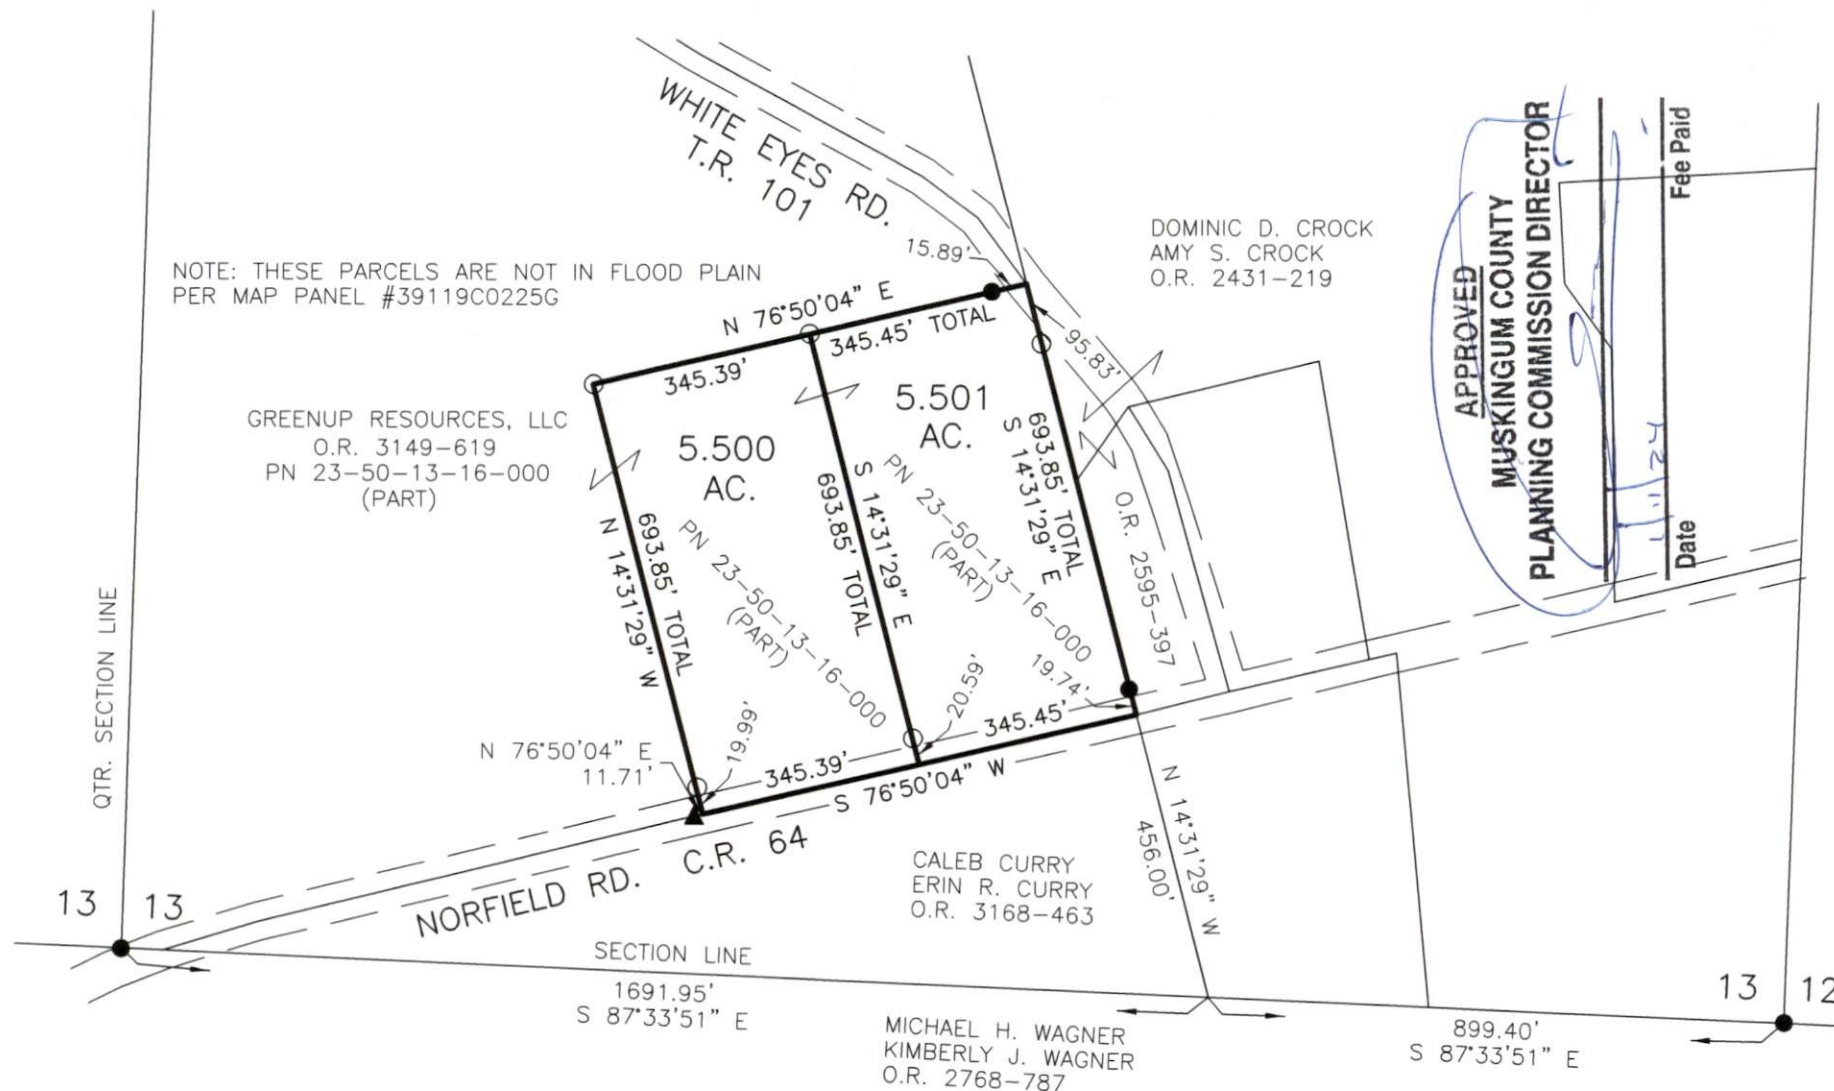

REFERENCES

O.R. VOL. 2431 PAGE 219
O.R. VOL. 3149 PAGE 619
O.R. VOL. 2595 PAGE 397
O.R. VOL. 3168 PAGE 463

BASIS OF BEARINGS FROM OHIO STATE PLANE
COORDINATE SYSTEM, SOUTH ZONE,
N.A.D. 83, 2011 ADJUSTMENT

DESCRIPTION
APPROVED

By: *D.M. Barnhard*
1-11-2024



BAKER SURVEYING, LLC
138 N. CLAY STREET
MILLERSBURG, OHIO 44654
PH. 330-674-4788
EMAIL: bakersurveying@gmail.com