


HIGHLAND TOWNSHIP
 S.E. QTR. SECTION 13
 T-2 N; R-5 W, U.S.M.L.
 MUSKINGUM COUNTY, OHIO

SURVEYED FOR: VERN SHETLER

- STONE FOUND
- 5/8" REBAR FOUND UNLESS OTHERWISE NOTED
- △ R.R. SPIKE SET
- 5/8" REBAR SET WITH I.D. CAP I.D. CAP MARKED "BAKER SURVEYING LLC"

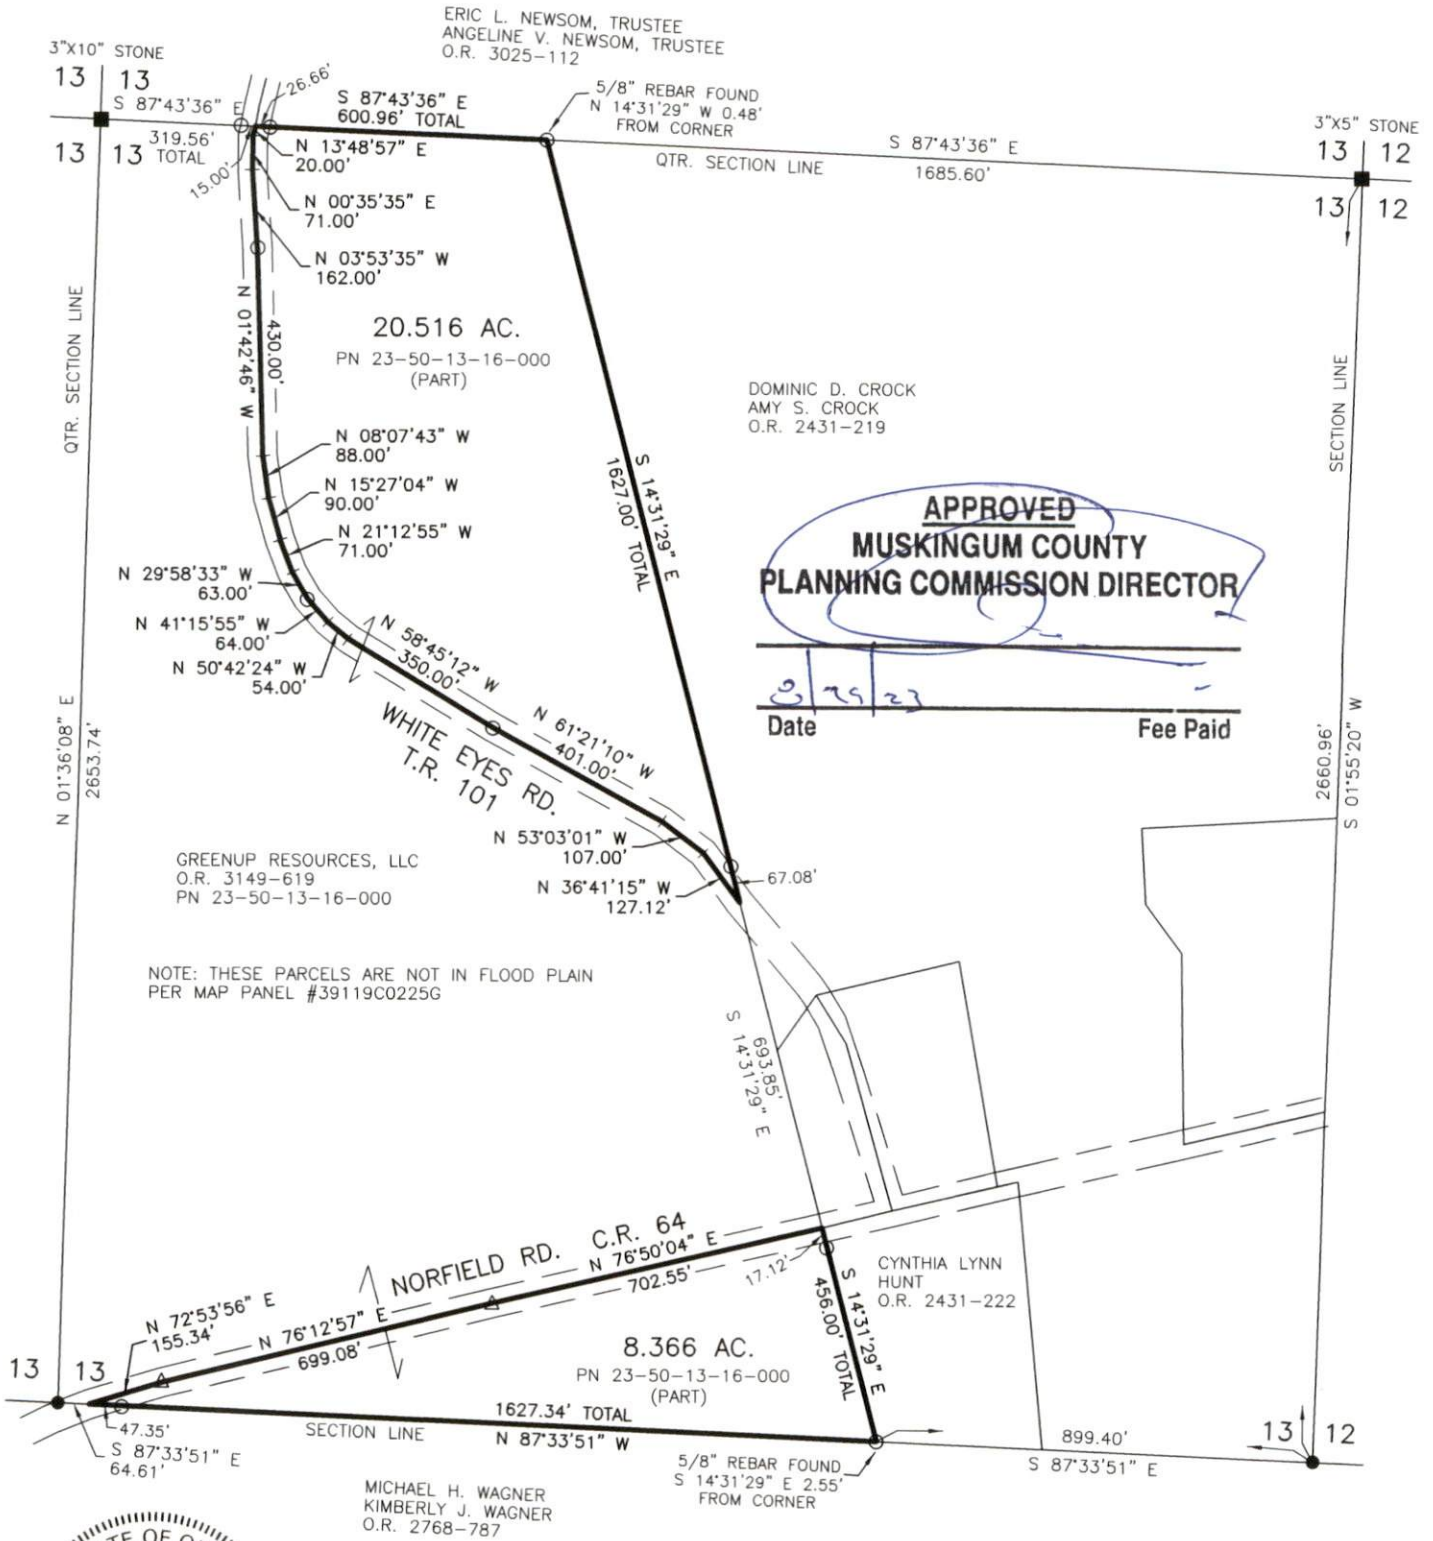

APPROVED
MUSKINGUM COUNTY
PLANNING COMMISSION DIRECTOR

Date: 8/23/23 Fee Paid

NOTE: THESE PARCELS ARE NOT IN FLOOD PLAIN PER MAP PANEL #39119C02256



I CERTIFY THIS SURVEY TO BE CORRECT TO THE BEST OF MY KNOWLEDGE

OFFICE COPY NOT RECORDABLE

AARON L. GERBER P.S. 8379
 DATE: AUG. 23, 2023
 VJD
 FILE NAME: WORKS\5-460-23\CNK

- REFERENCES
- O.R. VOL. 2431 PAGE 222
 - O.R. VOL. 3149 PAGE 619
 - O.R. VOL. 3025 PAGE 112
 - O.R. VOL. 2431 PAGE 219

BASIS OF BEARINGS FROM OHIO STATE PLANE COORDINATE SYSTEM, SOUTH ZONE, N.A.D. 83, 2011 ADJUSTMENT

Reduced copy, not to scale, Larger copy available in the Muskingum County Engineer's Map Dept.

BAKER SURVEYING, LLC
 138 N. CLAY STREET
 MILLERSBURG, OHIO 44654
 PH. 330-674-4788
 EMAIL: bakersurveying@gmail.com

DESCRIPTION
 APPROVED
 By: *[Signature]*