




0' 50' 100' 200'
SCALE 1" = 100'

RUSSELL E. M^CCALL
V. 518 P. 691

FREINDSHIP BAPTIST CHURCH
V. 986 P. 85

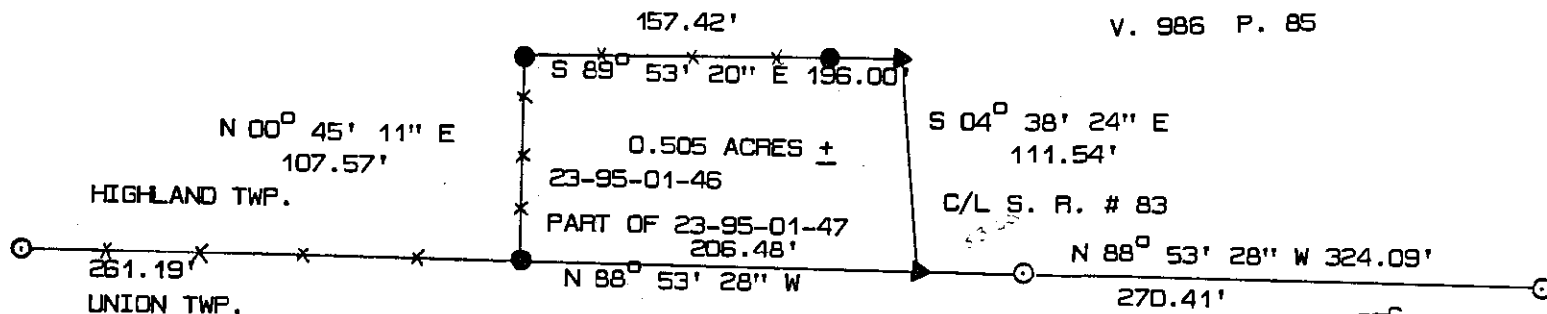

SEC^C SEQ. SEC. # 22
T. # 2 N. R. # 5 W
IRON PIN FOUND
APRIL 20, 1996

LEGEND !!

- IRON PIN FOUND
- IRON PIN SET
- ▲ P. K. NAIL SET

PERTINENT DOCUMENTS

- TAX MAP
- DEEDS
- SURVEYS

SURVEY PLAT OF 0.505 ACRES ±
RUSSELL E. M^CCALL

SEC. # 22 T. # 2 N. R. # 5 W.

HIGHLAND TOWNSHIP, MUSKINGUM COUNTY, OHIO


REF: VOLUME 518 PAGE 691

APRIL 27, 1996

DESCRIPTION APPROVED
FOR AUDITORS TRANSFER

BY

5-6-96

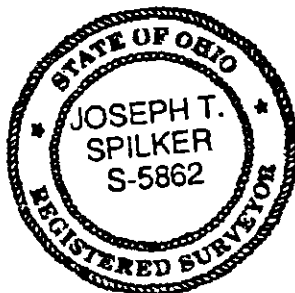

SURVEYED

BY:

OFFICE COPY
NOT RECORDABLE

REGISTERED SURVEYOR # S-5862

[120-96]