

SITUATED IN:

State of Ohio, County of Muskingum, Township of Hopewell
being part of the Southeast Quarter of Section 7, Township 1,
Range 9, United States Military Lands

BASIS OF BEARINGS

Bearings are based on the Ohio State Plane Coordinate System,
NAD 83(2011), South Zone, Grid North, as per GPS observations


PARCEL NO.

Part of: 25-16-07-21-000 ±7.25 Acres
(±0.27 Ac. in R/W of Twp. Rd. 122)

N.E. Cor., S. E.
Qtr., Sec. 7
T-1 R-9, U.S.M.L.

CURVE	RADIUS	ARC LENGTH	CHORD LENGTH	CHORD BEARING	DELTA ANGLE
C1	461.60'	169.67'	168.71'	N 56°20'18" E	21°03'34"
C2	660.79'	179.78'	179.23'	N 67°40'26" E	15°35'18"
C3	431.33'	161.36'	160.42'	N 47°07'15" E	21°26'01"

LINE	BEARING	DISTANCE
L1	N 84°42'10" W	135.00'
L2	N 76°46'51" W	125.10'
L3	N 73°58'21" W	55.14'
L4	S 66°04'45" W	115.67'
L5	S 15°25'38" E	22.80'
L6	S 15°25'38" E	144.15'
L7	N 73°33'33" E	199.53'
L8	N 15°24'00" W	144.18'
L9	N 15°24'00" W	20.88'
L10	N 76°40'26" E	45.27'
L11	N 39°20'29" E	33.33'

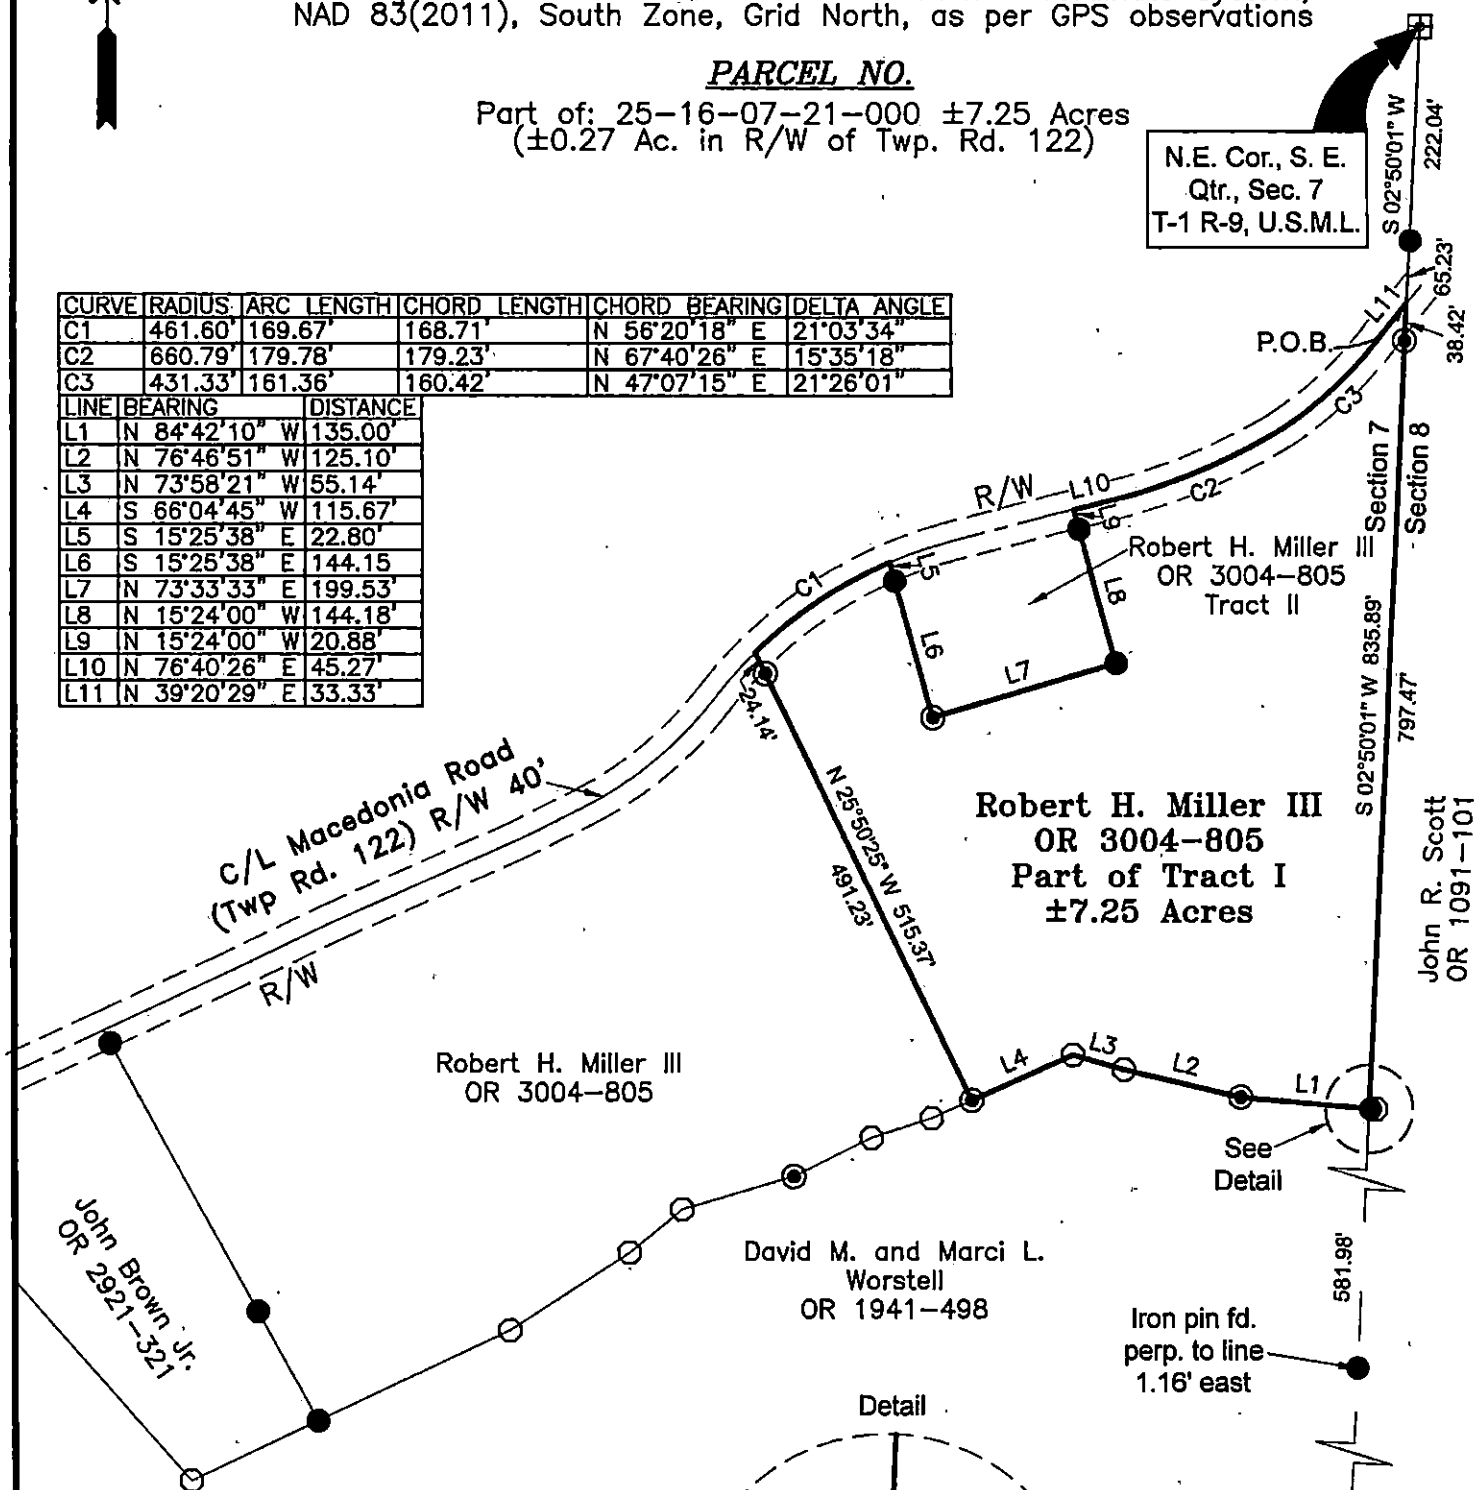

LEGEND

- Iron Pin Set 5/8" rebar
- Iron Pin Found 5/8" rebar
- ⊕ Stone Found with PK Nail in Center
- Axle Found
- ⊙ Iron Pipe Found
- ⊗ Post Found

REFERENCES

Survey by Roger W. Claus PS#6456
Survey by Jack D. Newcome PS #7321,
All deed Ref. shown on this plat

DESCRIPTION


APPROVED

By: *Jack D. Newcome*

OFFICE COPY

NOT RECORDABLE

Reg. Surveyor No. 7321

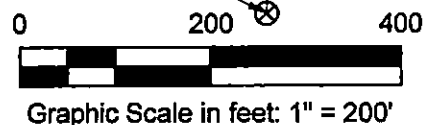

Newcome Surveying Company
6515 Ballard Road
Nashport, Ohio 43830
740-452-5796