

25-16-07-21-002 B

SITUATED IN:

State of Ohio, County of Muskingum, Township of Hopewell,
being a part of the Southeast Quarter of Section 7, Township
1, Range 9, United States Military Lands

BASIS OF BEARINGS

Bearings are based on the Ohio State Plane Coordinate System, NAD
83, South Zone, Grid North, as per GPS observations

PARCEL NO.

Part of: 25-16-07-21-000 ±2.00 Acres
(±0.11 Ac. in R/W of Twp. Rd. 291)

Approved For Transfer
No On-Lot Sewage
Date 4.13.20



Mat H
Zanesville - Muskingum Co.
Health Department

LEGEND

- Iron Pin Found
- ⊙ Iron Pin Set 5/8" rebar
- Axle Found
- Iron Pipe Found

REFERENCES

All deed Ref.
shown on this
plat

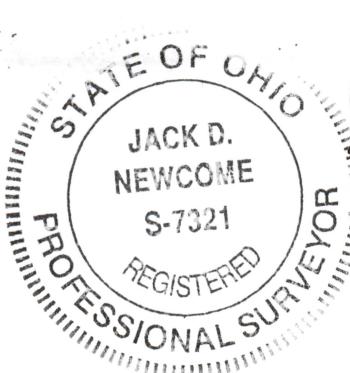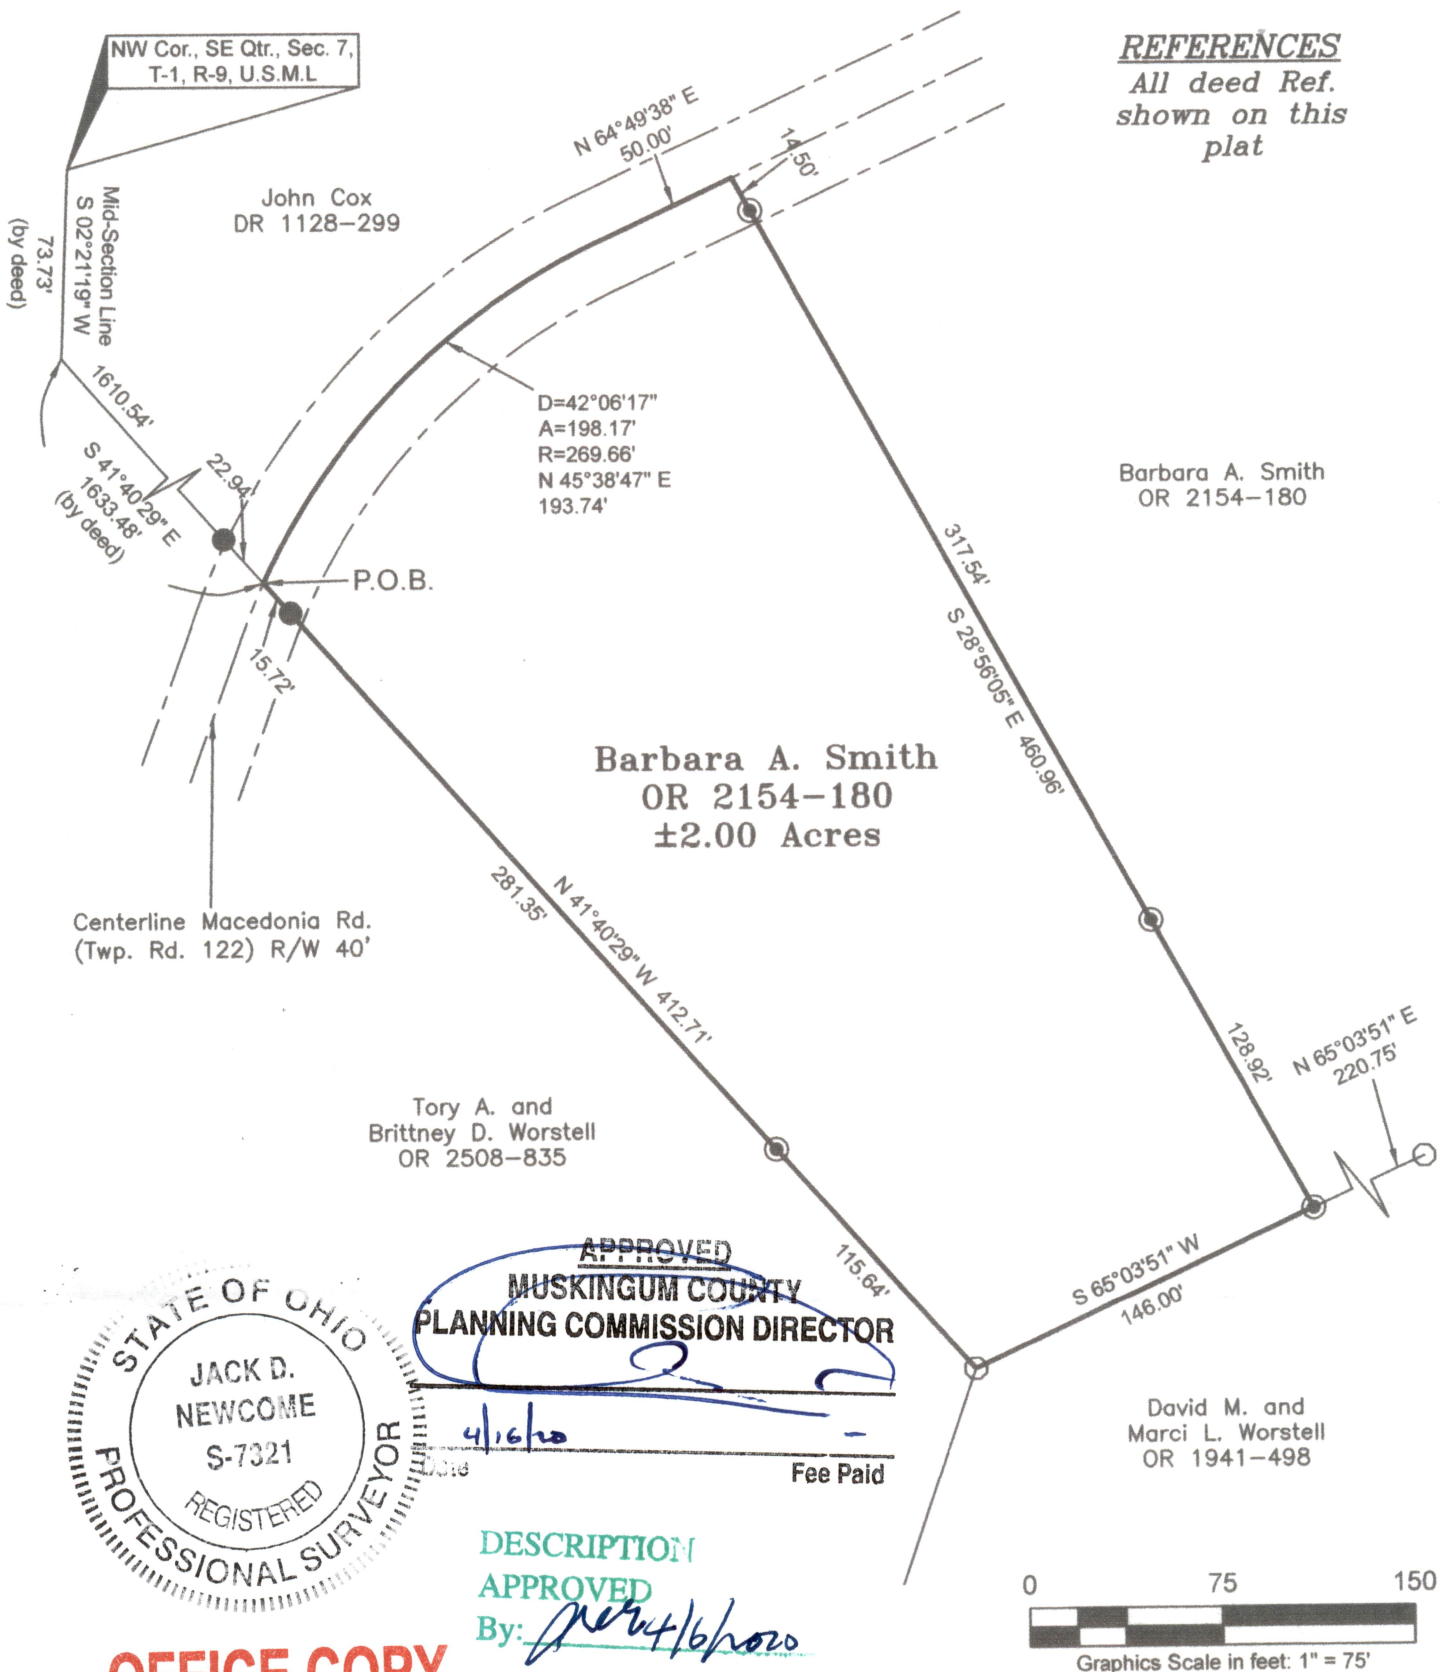


APPROVED
MUSKINGUM COUNTY
PLANNING COMMISSION DIRECTOR

DESCRIPTION
APPROVED

By: *per 4/16/20*

Fee Paid

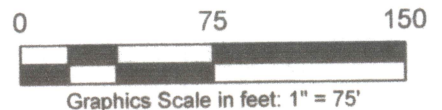

OFFICE COPY

NOT RECORDABLE

Jack D. Newcome
Reg. Surveyor No. 7321

Newcome Surveying Company
6515 Ballard Road
Nashport, Ohio 43830
740-452-5798