

Situated in the State of Ohio, County of Muskingum, Township of Hopewell:

TRACTS 1, 2, 3, & 4
Being part of Military Lot 5 of Quarter Township 3, Township 1, Range 9, of the US Military District, further being part of the William J Hill Trustee property, recorded in Official Record Volume 2981, Page 921, of said county's deed records, further being part of the Muskingum County Auditor's Parcel Number 25-30-03-32-000.

TRACTS 5 & 6
Being part of Military Lots 5 and 10, of Quarter Township 3, Township 1, Range 9, of the US Military District, further being part of the William J Hill Trustee property, recorded in Official Record Volume 2981, Page 921, of said county's deed records, further being part of the Muskingum County Auditor's Parcel Numbers 25-30-03-32-000 and 25-30-03-35-000.



SURVEYOR'S NOTES AND REFERENCES:
Muskingum County Tax Maps and OGRIP
Orthophotos of the area. Previous survey completed by Charles R. Harkness PLS #6885 of the Thomas P. Jaltukewicz property. All other references are shown or listed.

SURVEY FOR: **William J Hill Trustee**


HARKNESS SURVEYING & MAPPING, INC.
8205 OLD TOWN ROAD
ROSEVILLE, OHIO 43777
PHONE/FAX (740) 849-0122

SURVEYED: June 2021 DRAWN: June 2021

Job Number: Job#2707 Drawing Sheet: Plat #01

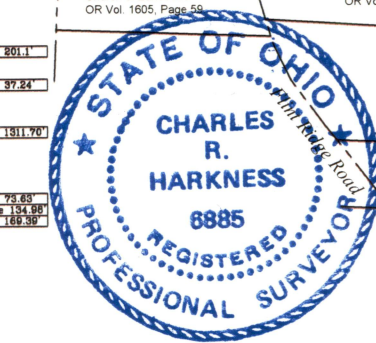

OFFICE COPY
NOT RECORDED

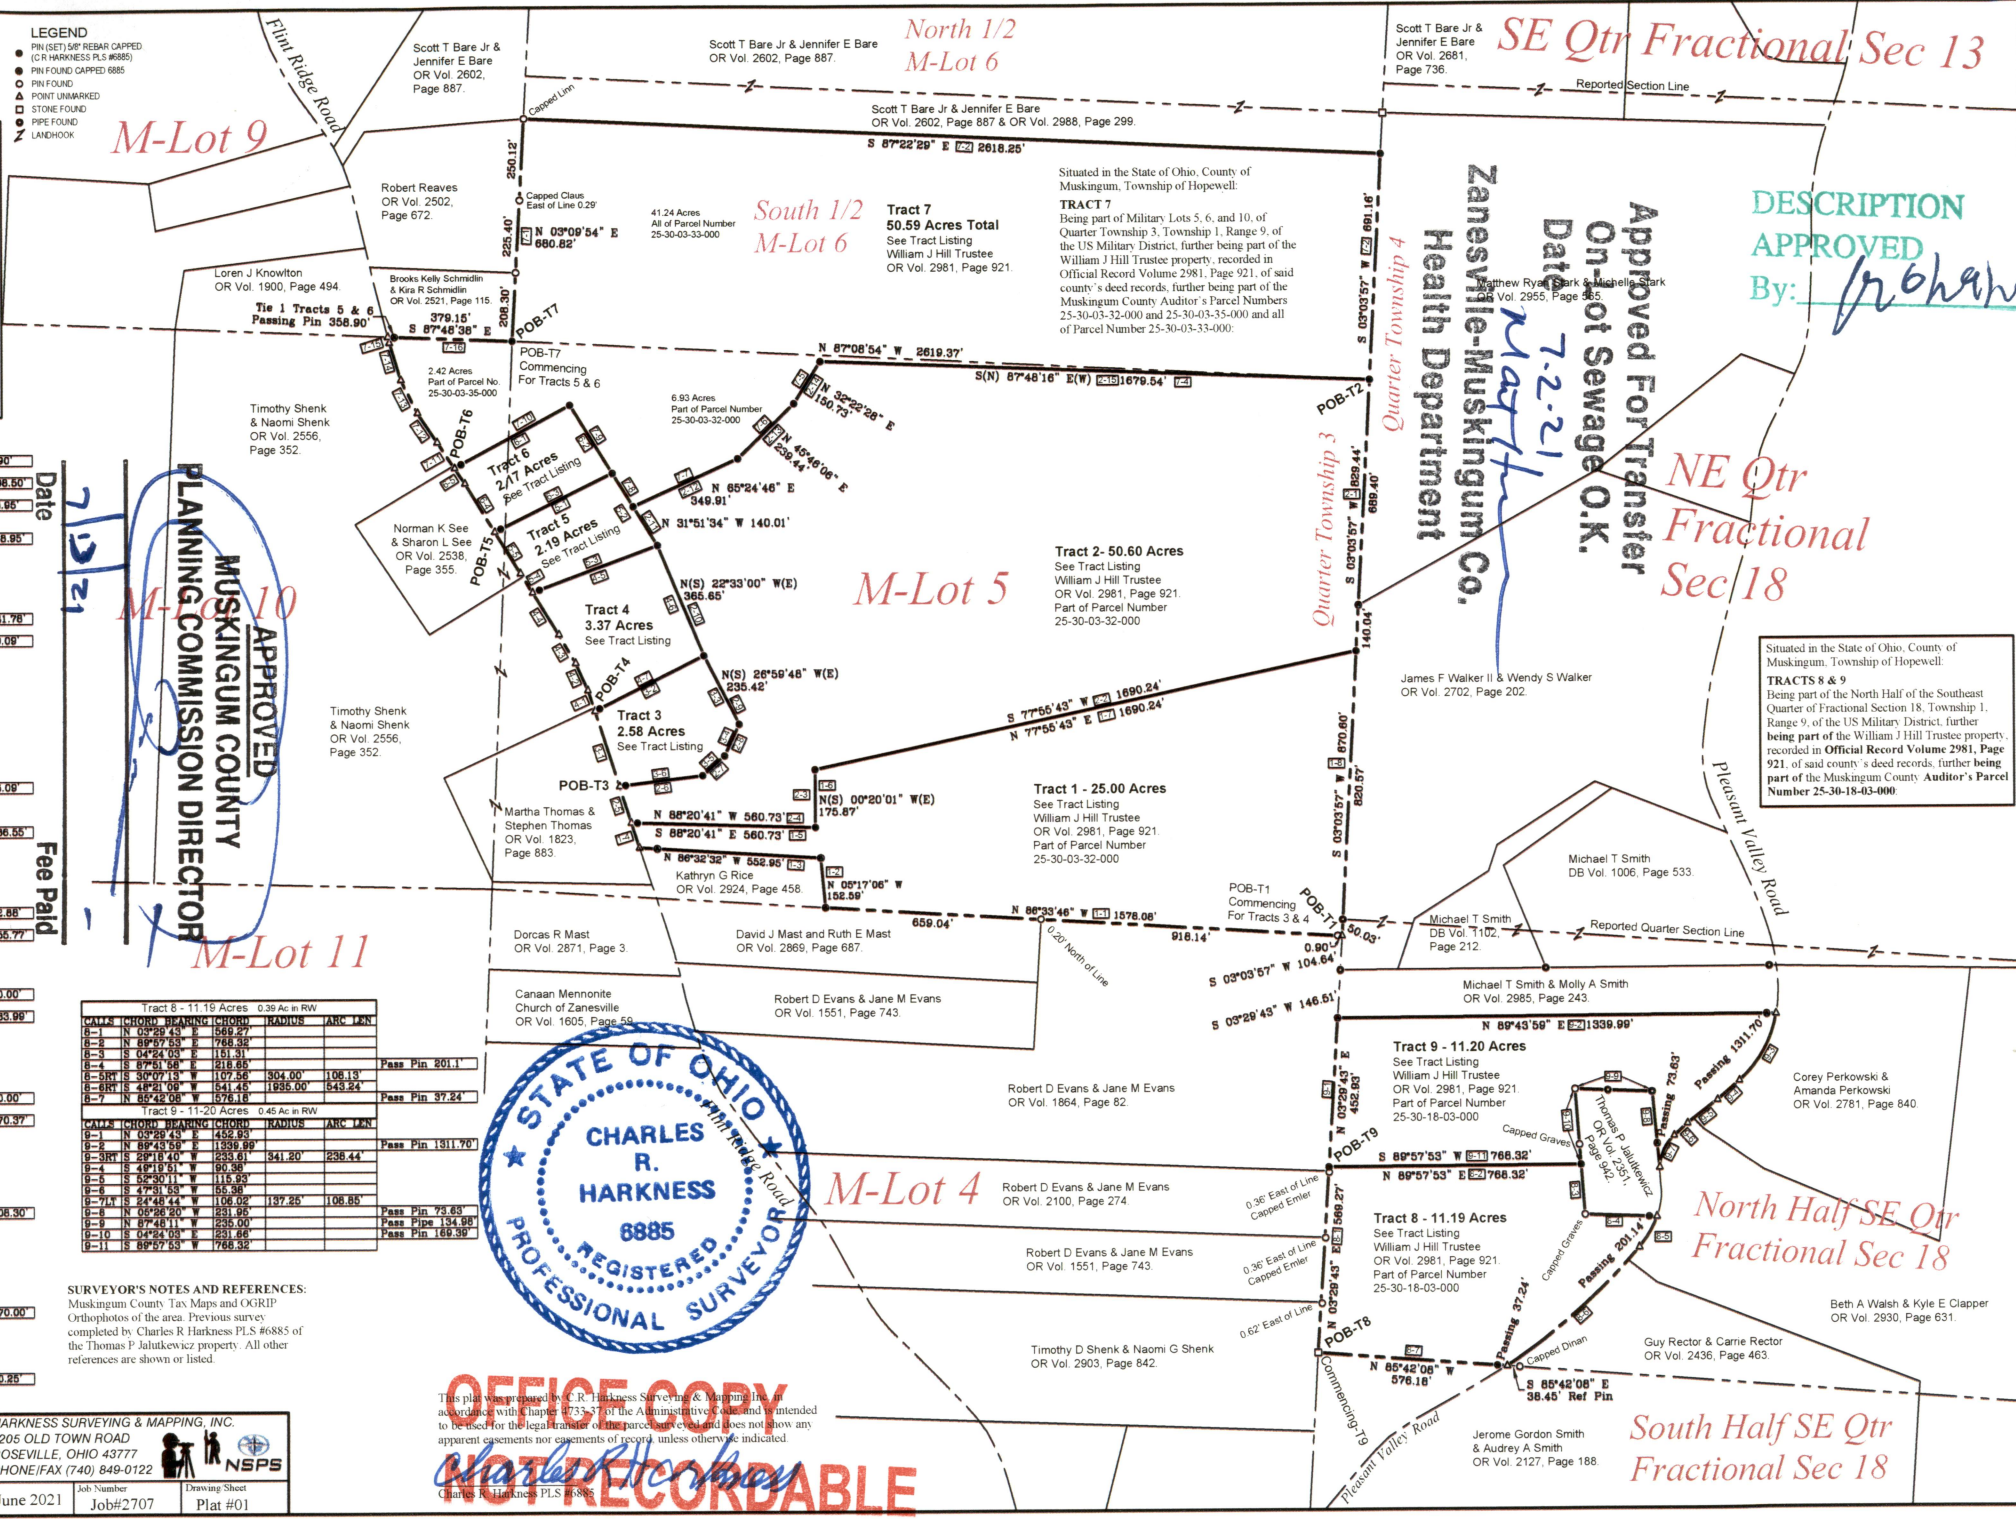

Zanesville-Muskingum Co. Health Department

Approved For Transfer
On-ot Sewage O.K.
Date: 7-2-21

DESCRIPTION
APPROVED
By: *[Signature]*

Situated in the State of Ohio, County of Muskingum, Township of Hopewell:

TRACTS 8 & 9
Being part of the North Half of the Southeast Quarter of Fractional Section 18, Township 1, Range 9, of the US Military District, further being part of the William J Hill Trustee property, recorded in Official Record Volume 2981, Page 921, of said county's deed records, further being part of the Muskingum County Auditor's Parcel Number 25-30-18-03-000.

North Half SE Qtr Fractional Sec 18

South Half SE Qtr Fractional Sec 18