

Legal Description

Being part of the Northeast Quarter of Section 14,
Township 1, Range 9, Hopewell Township, Muskingum County,
State of Ohio, bounded and described as follows:

Commencing at an iron pipe on the half Section Line of said Section
Thence $N 0^{\circ} 06' 37'' W$ for 22.38 feet to the North west
corner of said quarter; Thence East for 1102.10 feet to
a point in Township Road 609 (Macedonia Road) and the point
of beginning;

Thence continuing along the North Line of said Section
East for 316.28 feet to an iron pin, passing through an iron
pin at 35.53 feet;

Thence South for 231.71 feet to an iron pin;

Thence $S 58^{\circ} 53' 00'' W$ for 146.00 feet to a point in said
road, passing through an iron pin at 116.59 feet;

Thence $N 31^{\circ} 57' 00'' W$ for 362.00 feet to the point
of beginning containing 1.45 Acres


Subject to all legal highways

Surveyed by Loren C. Camp Reg. # 5-5843 April 12, 1980

OFFICE COPY
NOT RECORDABLE

25-30-14-02

9530 MACEDONIA RD

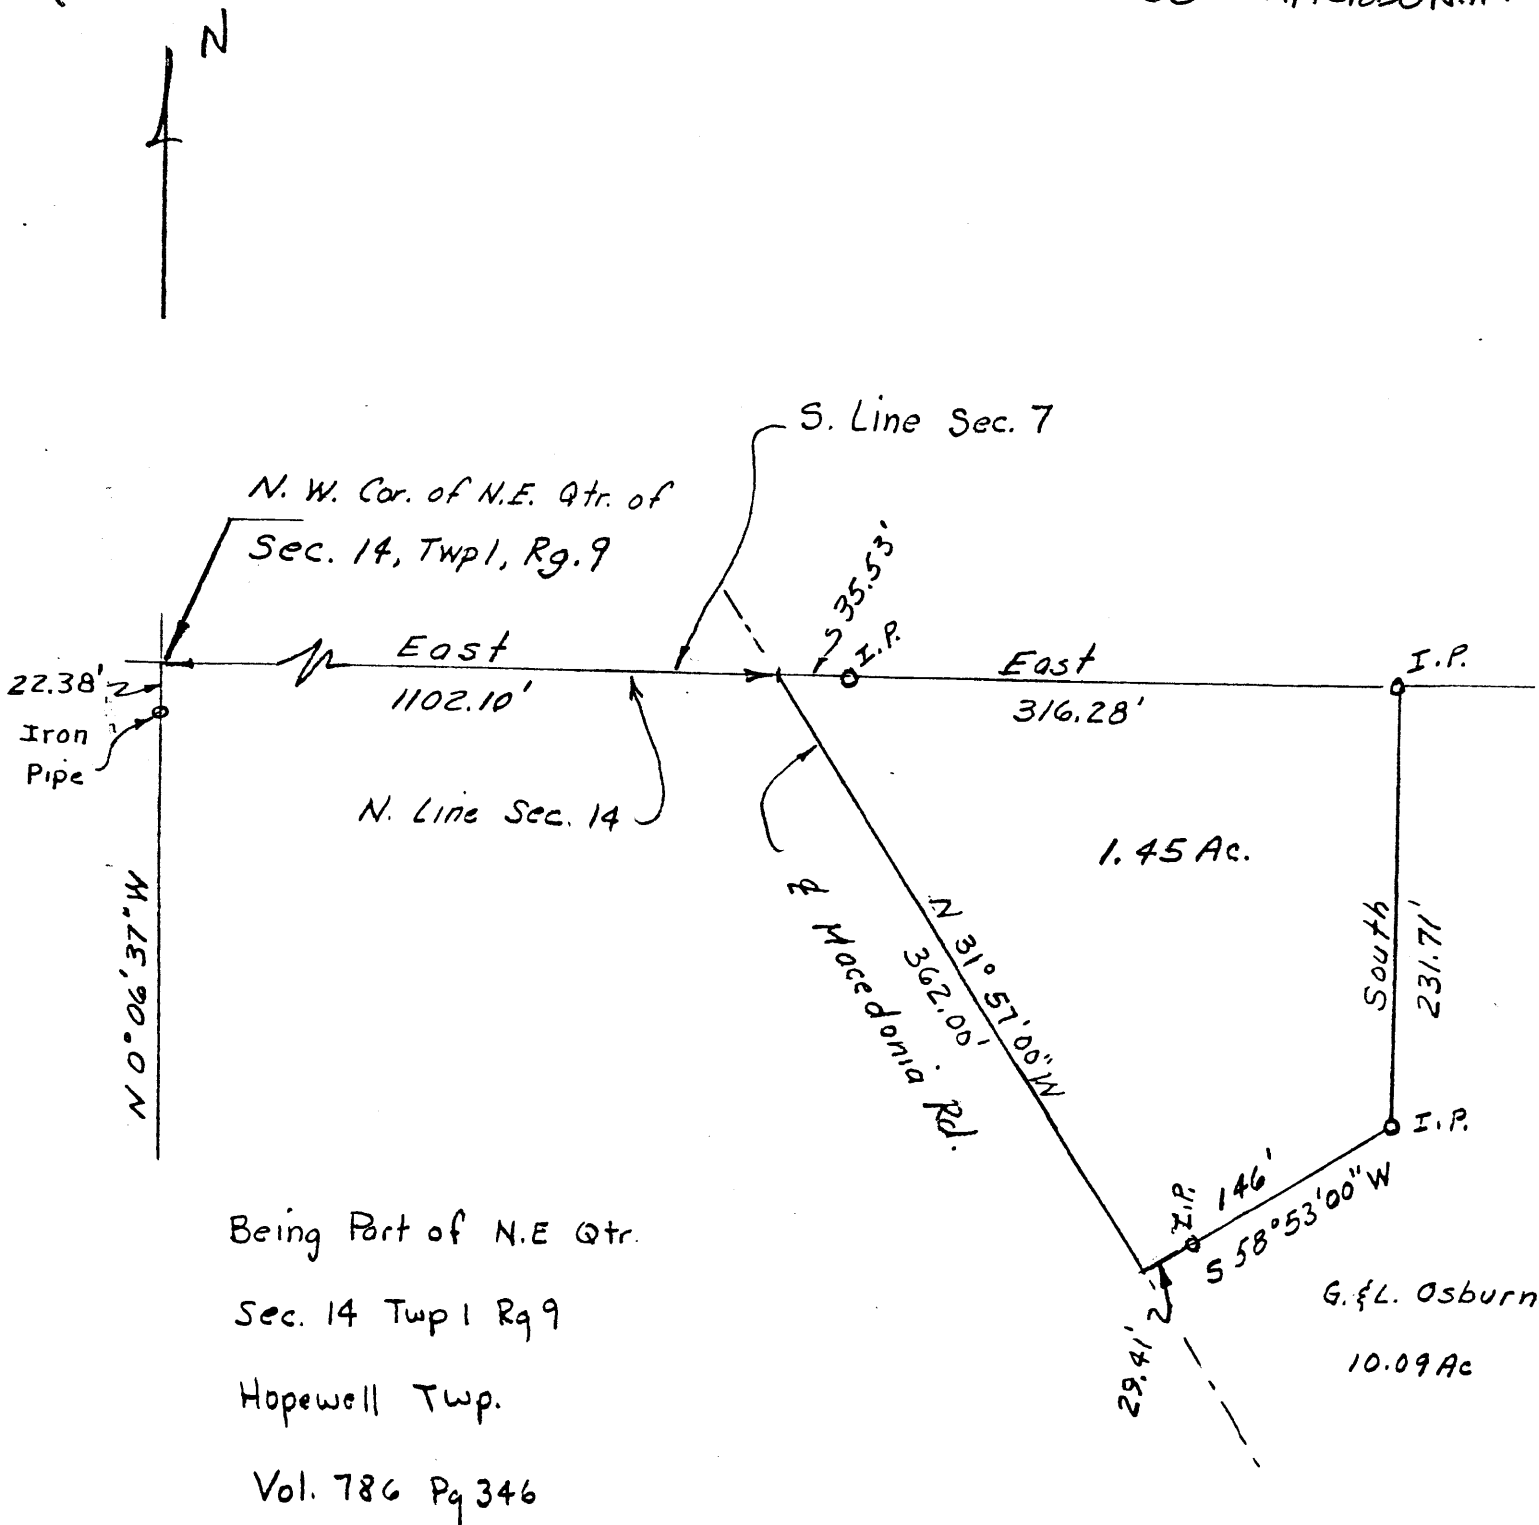

Being Part of N.E Qtr.
Sec. 14 Twp 1 Rg 9
Hopewell Twp.
Vol. 786 Pg 346

Zanesville-Muskingum County
General Health District
735 Laurel Avenue
Zanesville, Ohio 43701

R. E. Elkh
5/20/88

Allen C. Carr
OFFICE COPY
NOT RECORDABLE
4/12/80