


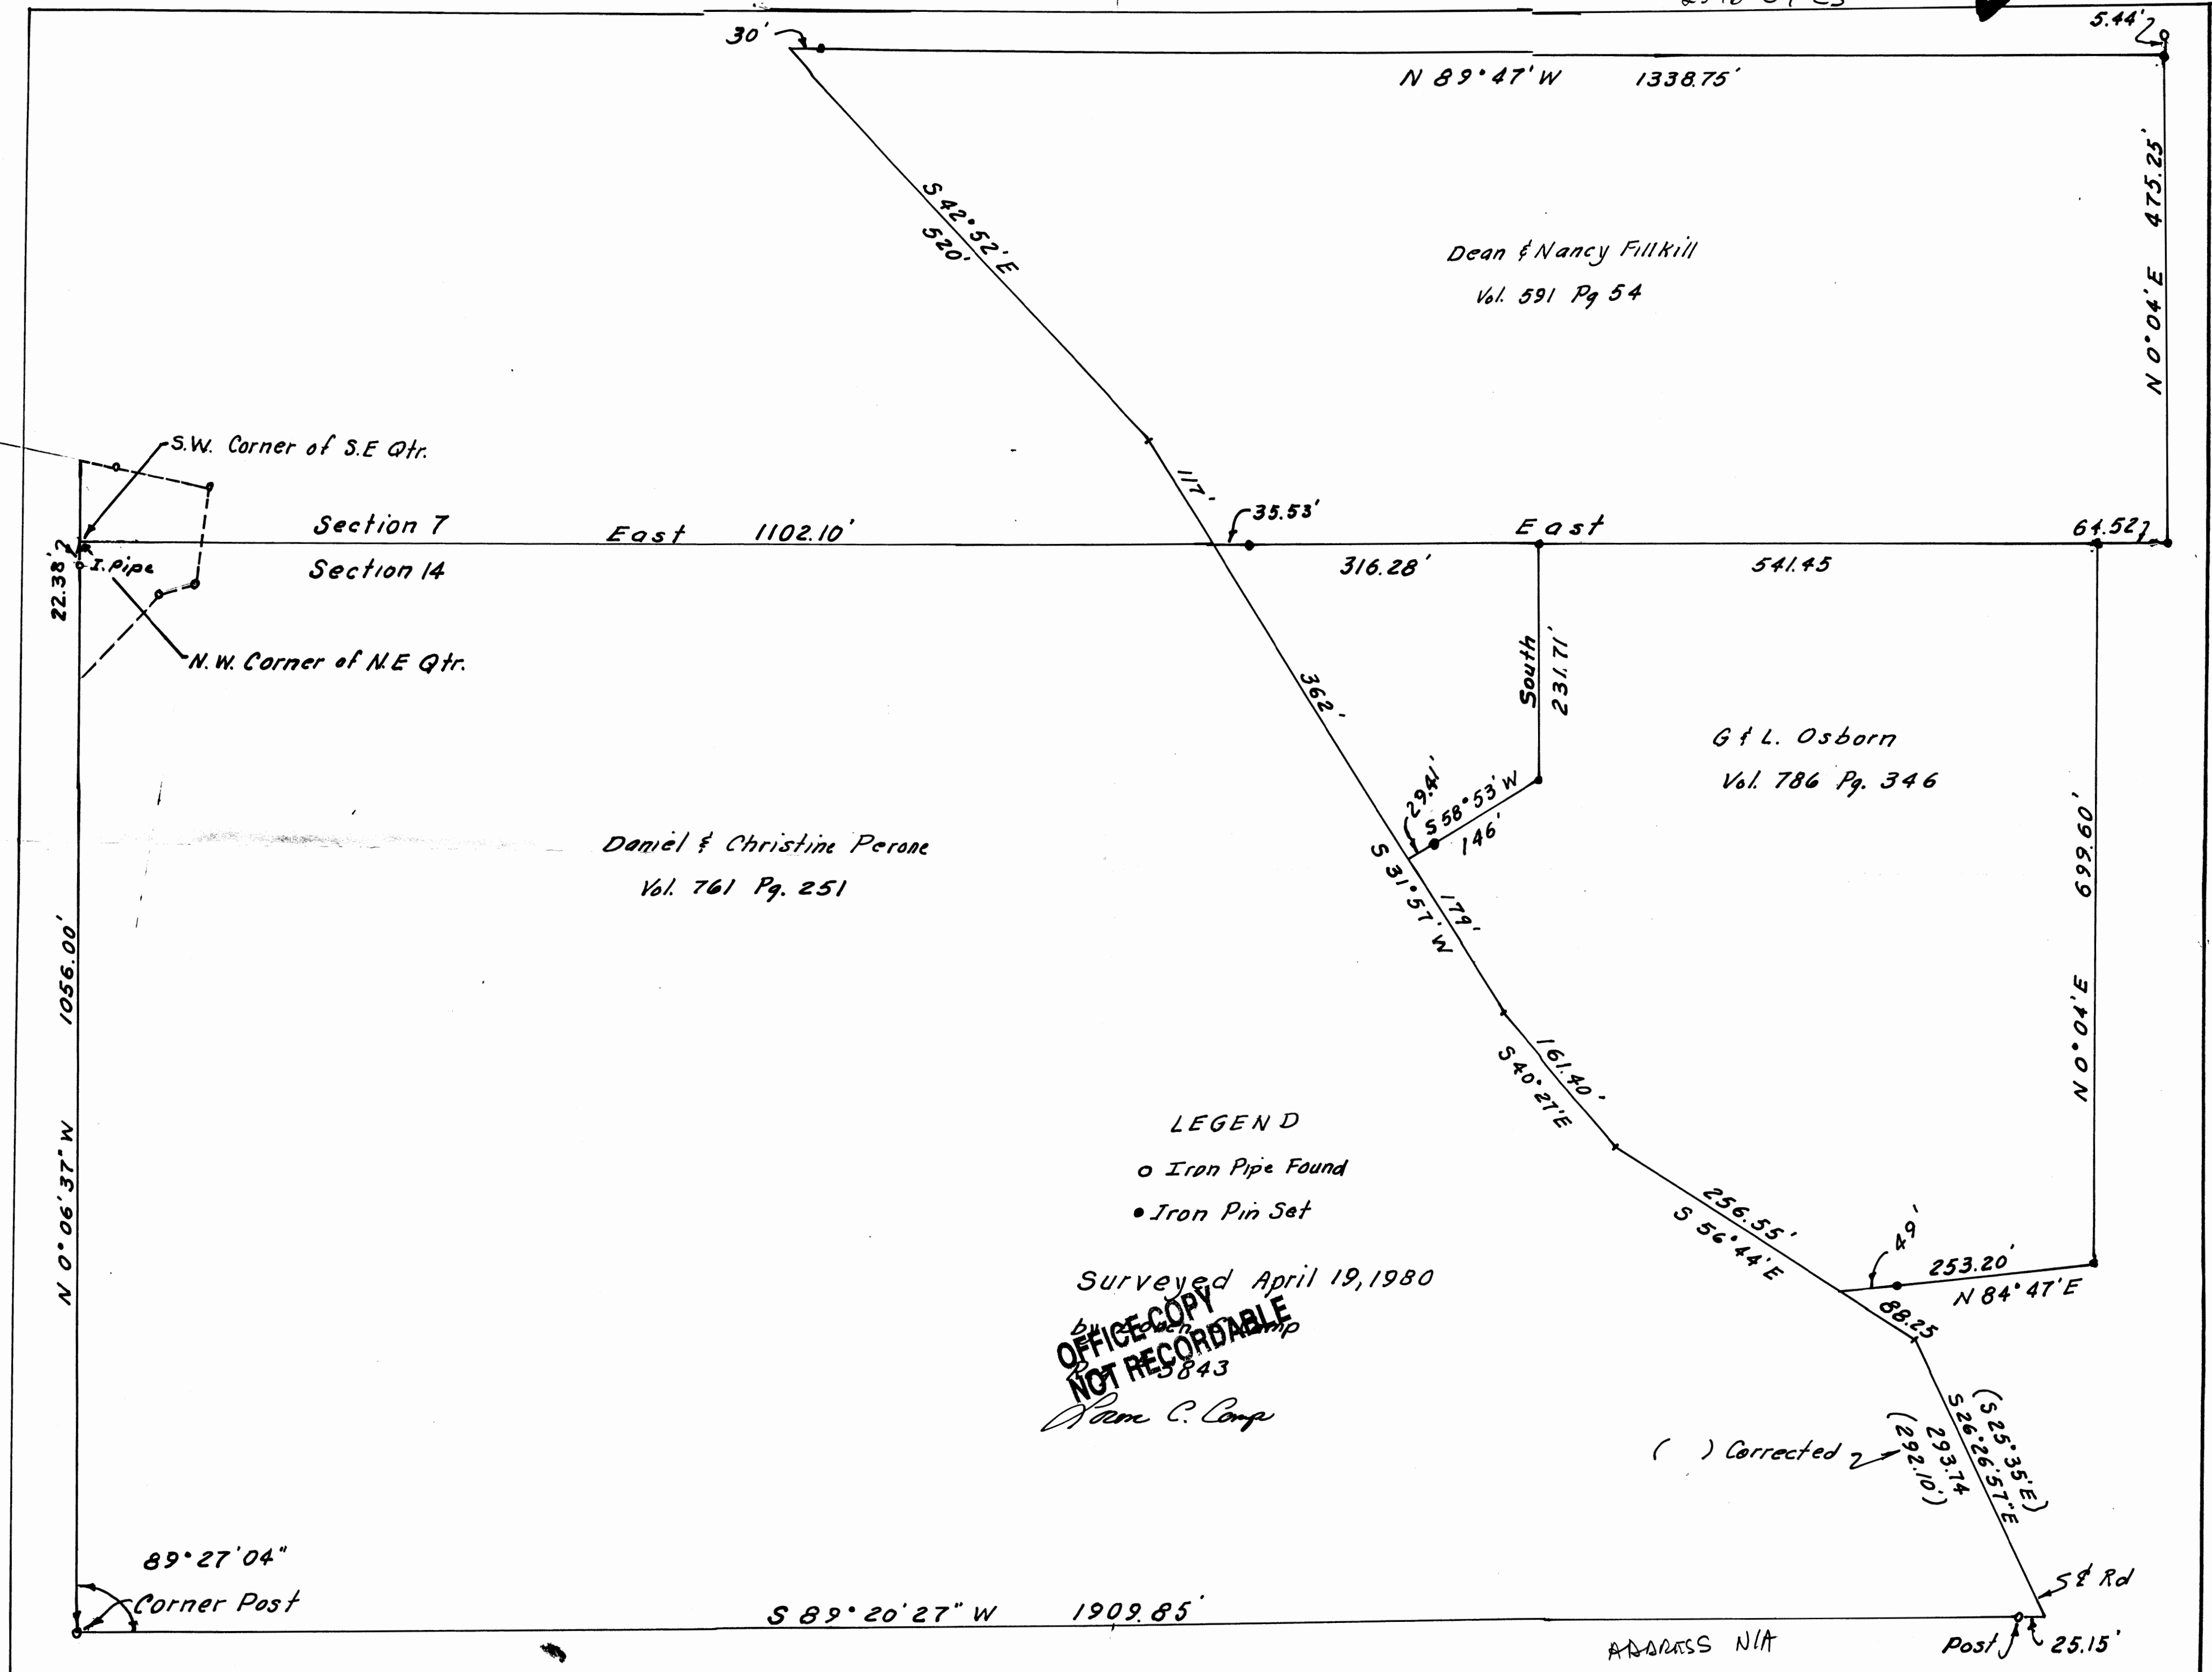

N 89° 47' W 1338.75'

Dean & Nancy Fillkill  
Vol. 591 Pg 54

G & L. Osborn  
Vol. 786 Pg. 346

Daniel & Christine Perone  
Vol. 761 Pg. 251

LEGEND

- o Iron Pipe Found
- Iron Pin Set

Surveyed April 19, 1980  
by Sam C. Camp  
5843  
OFFICE COPY  
NOT RECORDABLE  
Sam C. Camp

S.W. Corner of S.E Qtr.  
Section 7  
Section 14  
I. Pipe  
N.W. Corner of N.E Qtr.

N 0° 06' 37" W 1056.00'

N 0° 04' E 475.25'

N 0° 04' E 699.60'

N 84° 47' E

S 89° 20' 27" W 1909.85'

ADDRESS N/A

Post 25.15'