


25-35-19-03-001 A

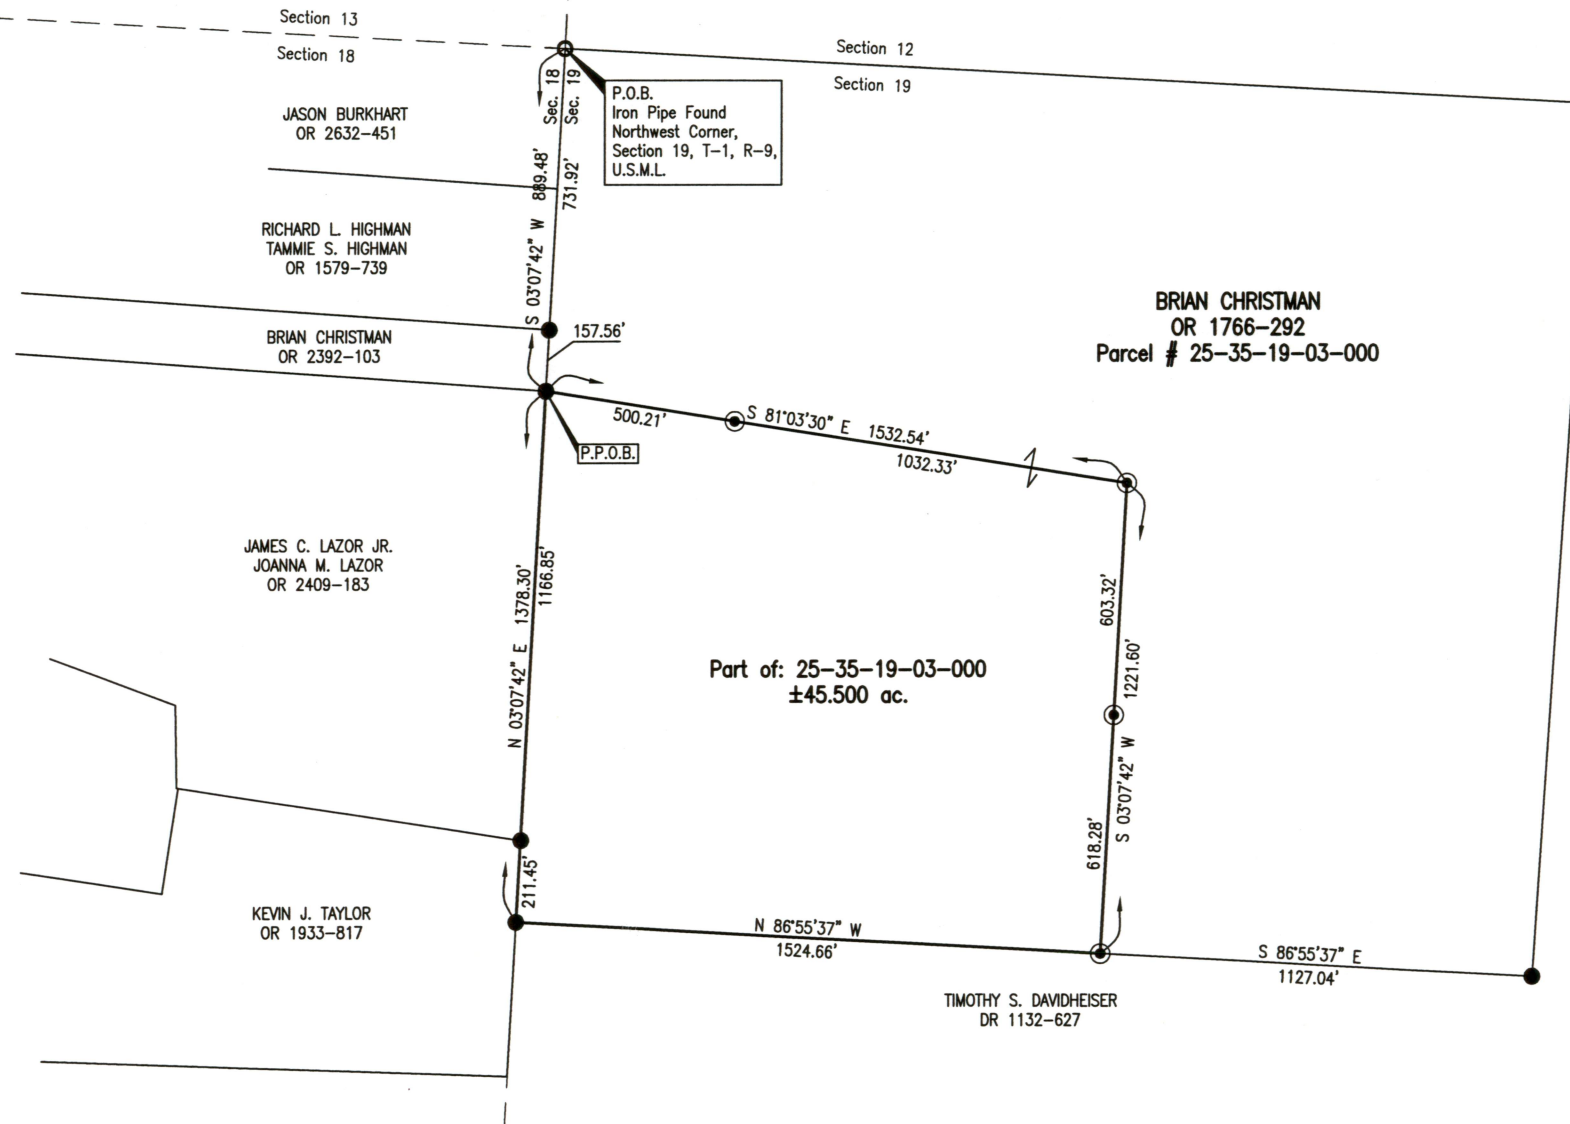

SITUATED IN

State of Ohio, County of Muskingum, Township of Hopewell, Northwest Quarter, Section 19, T-1, R-9, U.S.M.L.

BASIS OF BEARING

Bearings are based on the Ohio State Plane Coordinate System, NAD83, South Zone, Grid North, as per GPS observations made 12/15/20.

REFERENCES


As shown on Plat.

PARCEL NO.

Part of: 25-35-19-03-000 ±45.500 ac.

LEGEND

- Iron Pin Set, 5/8" rebar w/cap LINN #7113
- Iron Pin Found, 5/8" rebar
- Iron Pipe Found
- P.O.B. Place of Beginning
- P.P.O.B. Principal Place of Beginning

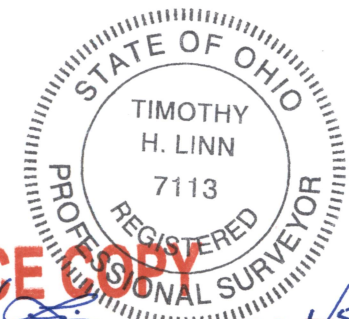


OFFICE COPY
NOT RECORDABLE

Timothy H. Linn, PS #7113

Date 1/5/21

DESCRIPTION
APPROVED

By: *[Signature]*

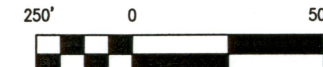

Linn Engineering, Inc. 740-452-7434
Civil Engineering Consultants
P.O. Box 2086 Zanesville, Ohio 43702-2086