


The T C W Company

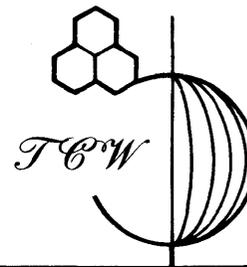

Engineering • Surveying
Resource Development

So. Main St. • P.O. Box 648 • New Lexington, Ohio 43764 • 614-342-5131

DEED DESCRIPTION

Being a part of the northeast quarter of Section 19, Township 1 North, Range 9 West, United States Military District, Hopewell Township, Muskingum County, Ohio and being more particularly described as follows:


Beginning for reference at the southeast corner of the northeast quarter of Section 19; thence North $0^{\circ} 14' 14''$ West 441.59 feet with the east line of Section 19 to a point in Sand Ridge Road and the principal point of beginning of the tract to be conveyed; thence South $66^{\circ} 56' 20''$ West 585.23 feet to an iron pin set, passing an iron pin set at 34.19 feet; thence North $14^{\circ} 30' 37''$ West 436.94 feet to an iron pin set; thence North $20^{\circ} 55' 06''$ West 569.56 feet to an iron pin set; thence North $57^{\circ} 05' 27''$ East 572.44 feet to an iron pipe found; thence North $80^{\circ} 29' 56''$ East 264.74 feet to an iron pipe found; thence North $82^{\circ} 53' 35''$ East 105.89 feet to an iron pin set in the east line of Section 19; thence South $0^{\circ} 14' 14''$ East 1093.60 feet along the east line of Section 19 to the principal point of beginning, passing a point where the east line of Section 19 intersects the centerline of Sand Ridge Road at 382.06 feet. The tract as surveyed contains 18.06 acres, more or less, subject to all legal highways and easements of record.

The bearings in the above description are based on the east line of the northeast quarter of Section 19 bearing North $0^{\circ} 14' 14''$ West. Iron pins set are 5/8 inch rebar, 30 inches long, set flush with the ground with plastic identification caps.

Ronald M. Marek
Ronald M. Marek
Ohio Reg. Surveyor No. 6473
Date: 29 Dec 82

25-35-19
25-35-19
25-35-19

25-35-19-05
ADDRESS N/D

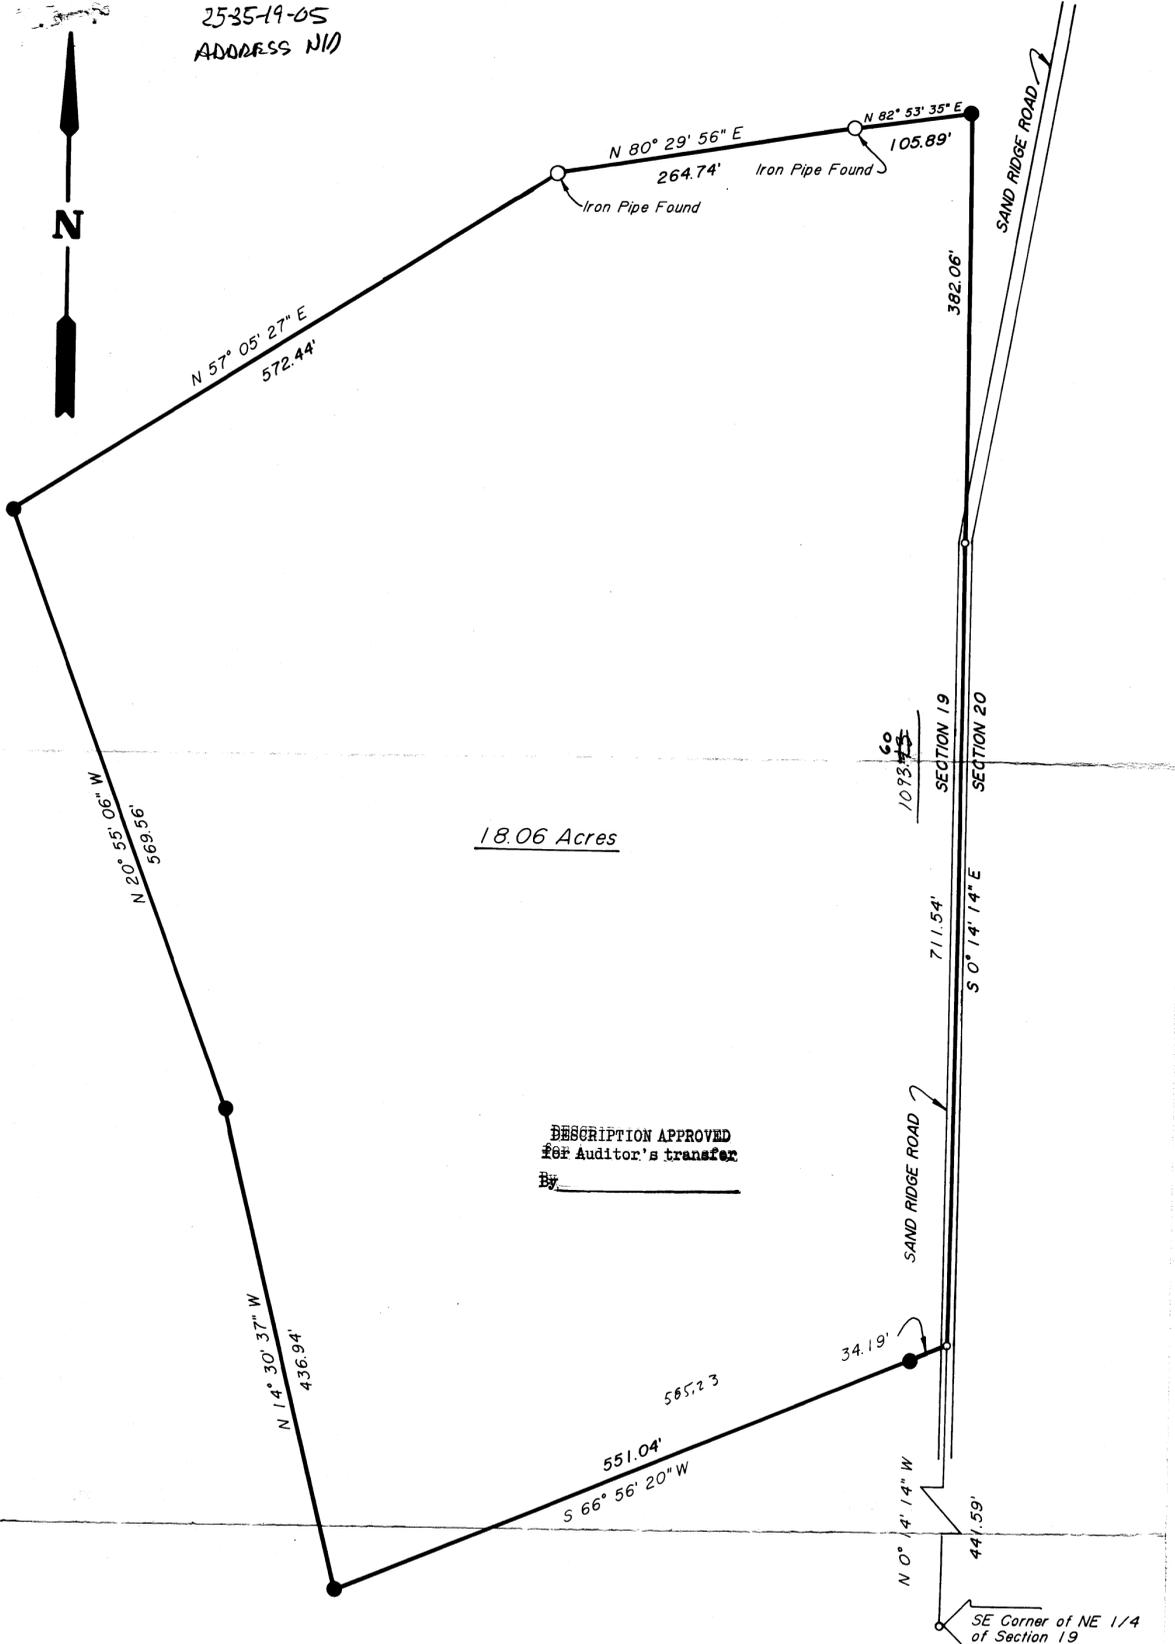

DESCRIPTION APPROVED
for Auditor's transfer
By _____

25-35-19

The T&W Company BOX 648 • NEW LEXINGTON, OHIO 43764 • 614-348-5131		 ENGINEERING SURVEYING RESOURCE DEVELOPMENT
SURVEY FOR: <u>Charles Murrey</u>	DATE: <u>November 22, 1982</u>	<p>OK WD 12-27-82</p>
● IRON PIN SET	RANGE <u>9</u>	
⊙ IRON PIN FOUND	TOWNSHIP <u>1</u>	
⊕ POST	SECTION <u>19</u>	
▲ RAILROAD SPIKE SET	POL TOWNSHIP <u>Hopewell</u>	
△ RAILROAD SPIKE FOUND	COUNTY <u>Muskingum</u>	
× × FENCE POINT	SCALE <u>1" = 100'</u>	
OFFICE COPY NON-RECORDABLE		THOMAS C. WILSON OHIO REG SURVEYOR No. 6465