

Being a part of the Southeast Quarter of Section 19, Township 1, Range 9, United States Military Lands, Hopewell Township, Muskingum County, Ohio and being further described as follows:



Containing 1.160 more or less acres, subject to all legal Road right-of-ways of County Road number 92.

Also Subject to the following Easement for Ingress and Egress

Being a part of the Southeast Quarter of Section 19, Township 1, Range 9, United States Military Lands, Hopewell Township, Muskingum County, Ohio and being further described as follows:

Commencing at a point marked by an existing iron pin at the Northeast Corner of the said Southeast Quarter, said point being

DESCRIPTION APPROVED
for Auditor's transfer

By W. A. H. [Signature]
9-20-62

B STUBBINS

in the center of County Road number 92, said point also being South 89 degrees 53 minutes 49 seconds East 2684.96 feet from a point marked by an existing stone at the Northwest Corner of the said Southeast Quarter; thence continuing along the said Southerly line of the 1.2 acre tract South 48 degrees 41 minutes 28 seconds East 27.10 feet to a point, said point being South 48 degrees 41 minutes 28 seconds West 71.00 feet from a point marked by an existing iron pin (axle); thence South 15 degrees 10 minutes 09 seconds East 60.85 feet to a point; thence South 02 degrees 24 minutes 51 seconds East 60.25 feet to a point; thence South 41 degrees 09 minutes 21 seconds West 21.70 feet to a point; thence North 02 degrees 24 minutes 51 seconds West 74.54 feet to a point; thence North 15 degrees 11 minutes 09 seconds West 90.82 feet to the place of beginning.

I hereby certify the above descriptions to be correct as prepared by me, this 17th day of August 1982.

DESCRIPTION APPROVED
for Auditor's transfer

By W. H. Demaree
9-20-82

OFFICE COPY
NOT RECORDABLE


1072-S-82
Mark Tom

1 1/2 1/2 1072-S-82 1 Mark Tom

2S-3S-19-11-001
960 SAND RIDGE RD

CHARLES F. MURRAY


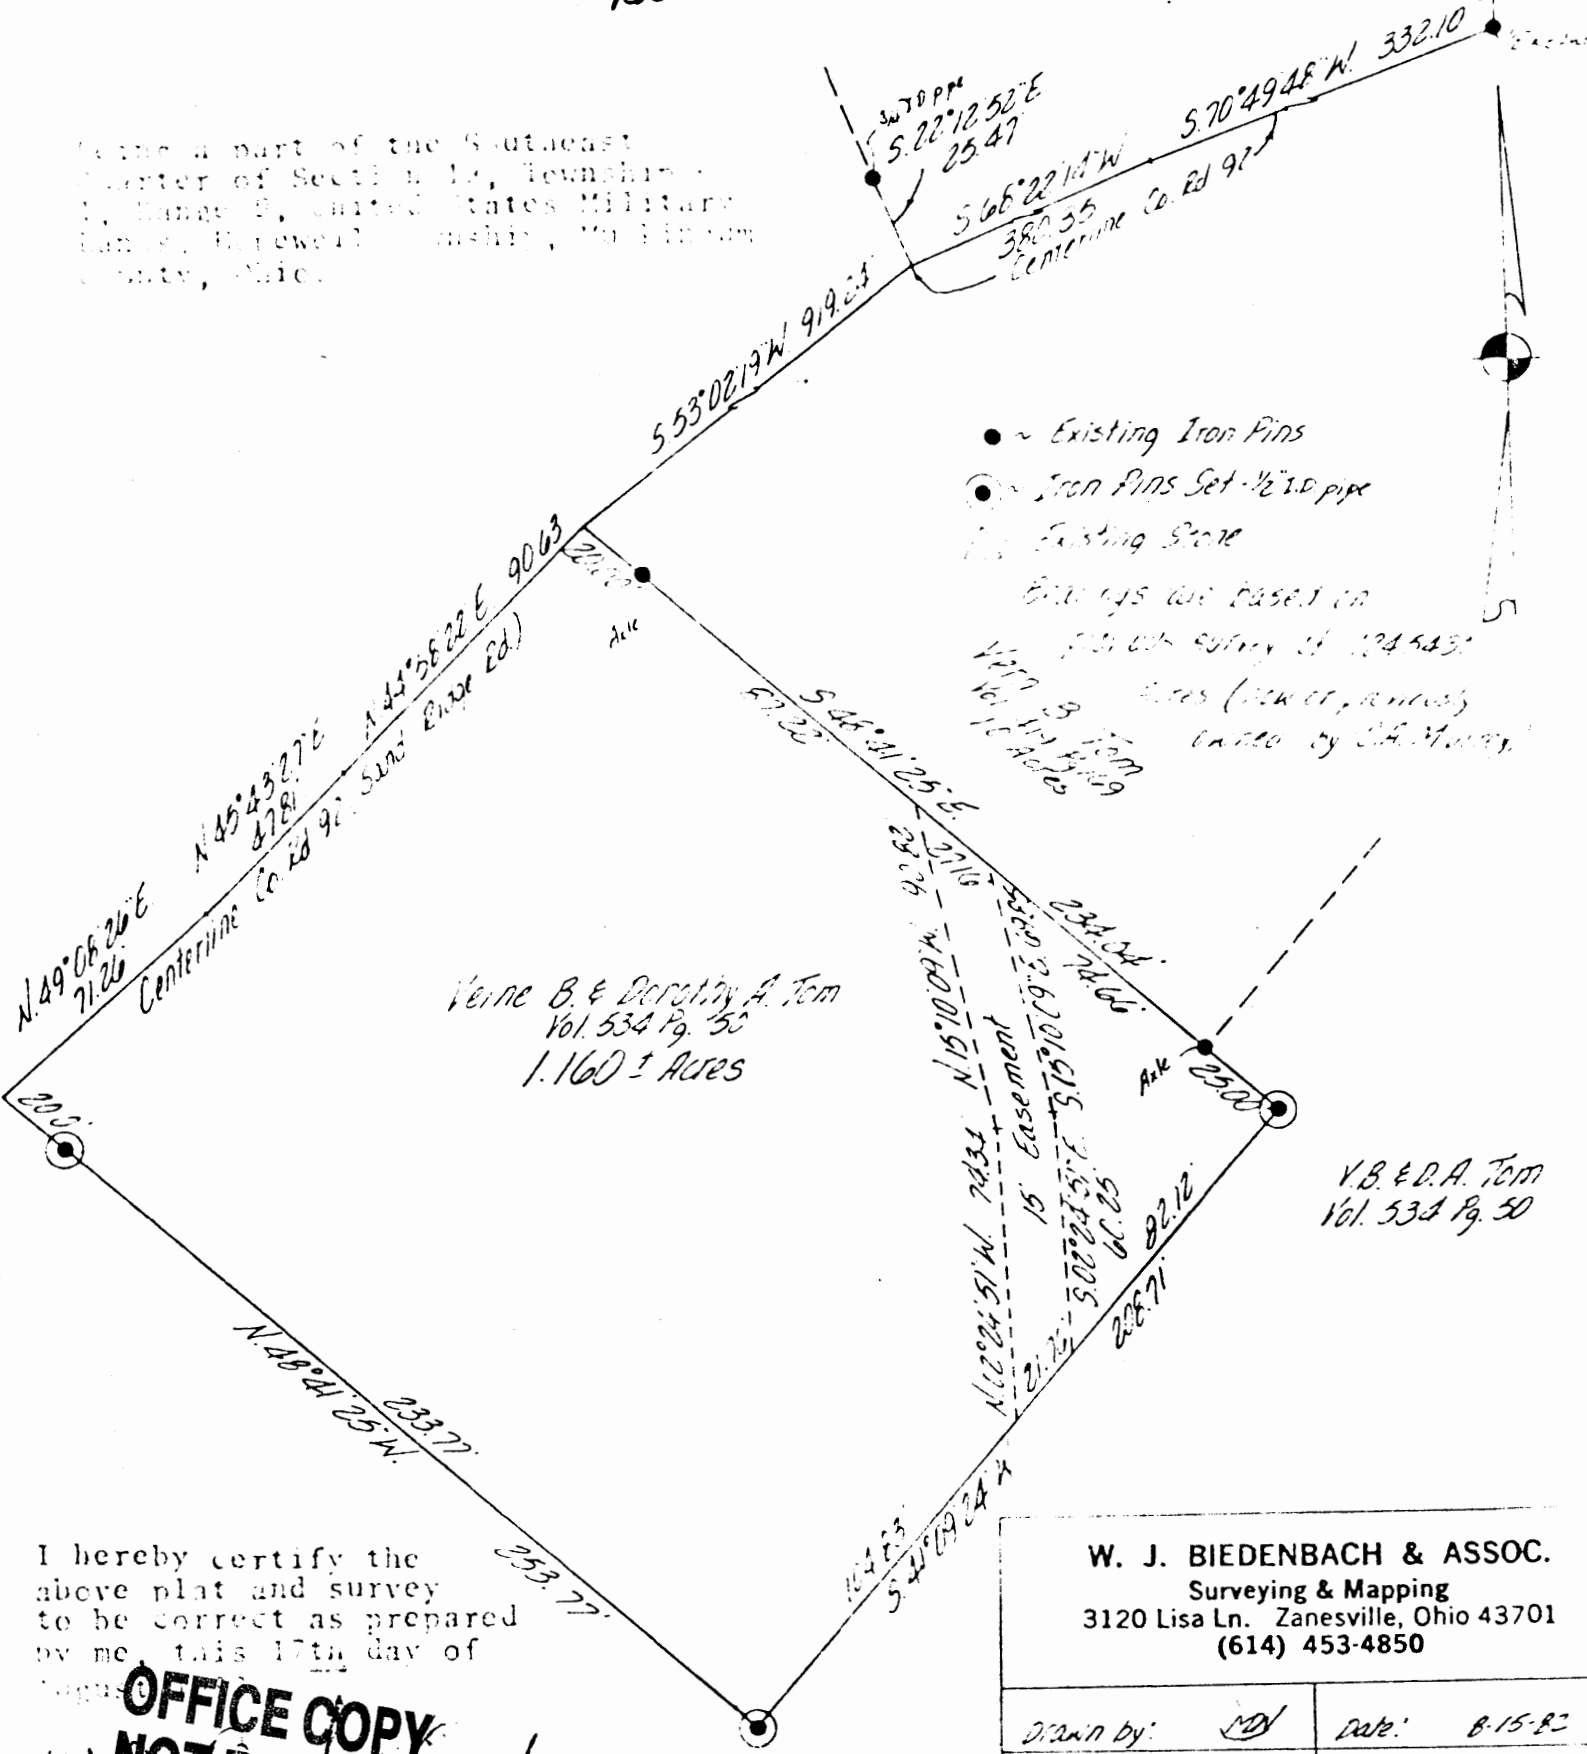

Verne B. & Dorothy A. Tom
Vol. 534 Pg. 50
1.160 ± Acres

V.B. & D.A. Tom
Vol. 534 Pg. 50

I hereby certify the
above plat and survey
to be correct as prepared
by me this 17th day of
August

**OFFICE COPY
NOT RECORDABLE**

W. J. BIEDENBACH & ASSOC.
Surveying & Mapping
3120 Lisa Ln. Zanesville, Ohio 43701
(614) 453-4850

Drawn by: <i>MD</i>	Date: 8-15-82
Scale: 1" = 50'	Checked by: <i>MD</i>
W. J. B. 1022.0.01	M. Tom

DESCRIPTION APPROVED
for Auditor's transfer

By *M. M. Derranti*
9-20-82

FILED