


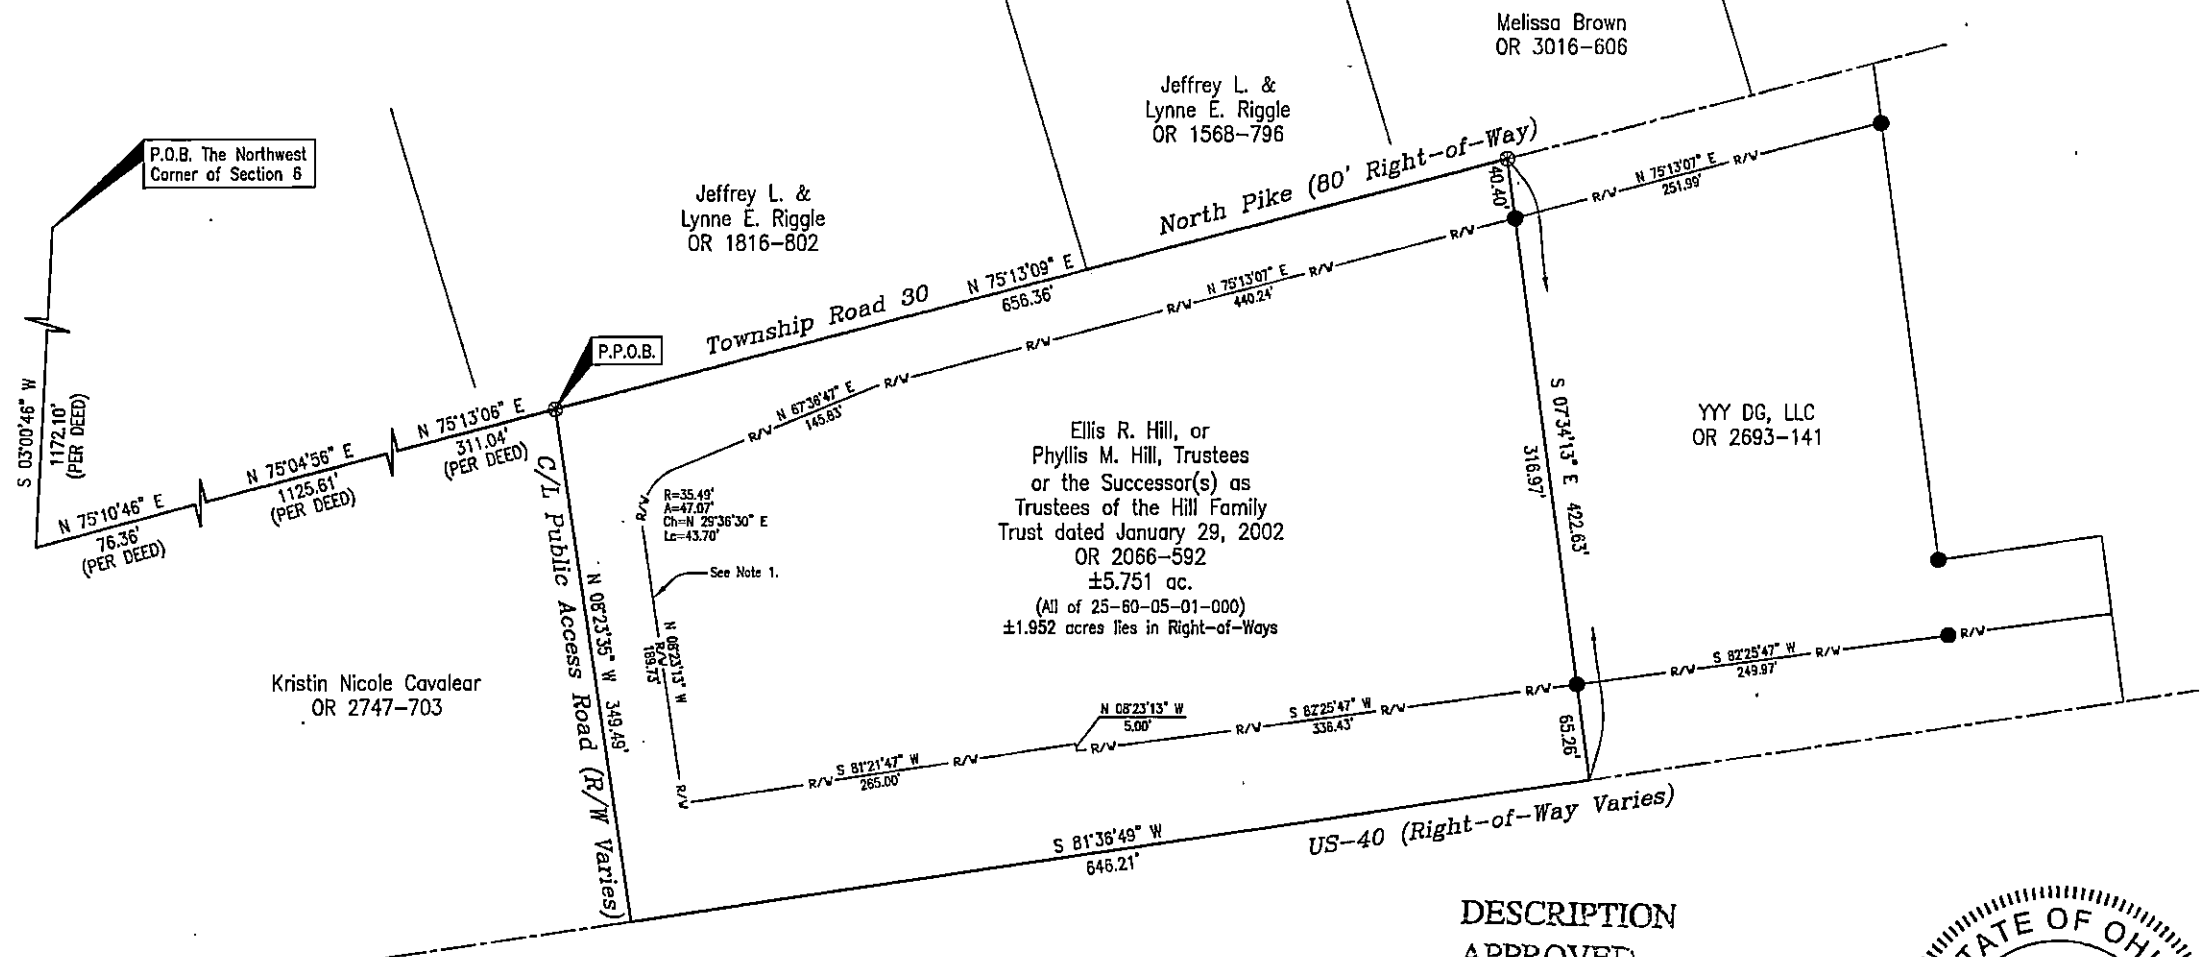

NOTE
 1. Right-of-Way shown per survey by Mark J. Eicher, PS# 8233 dated 4/16/10.

- LEGEND**
- Iron Pin Found, 5/8" rebar
 - ⊙ PK Nail Set
 - R/W- Right-of-Way
 - P.O.B. Place of Beginning
 - P.P.O.B. Principal Place of Beginning

PARCEL NUMBER
 All of 25-60-05-01-000 ±5.751 ac.
 ±1.952 ac. in road Right-of-Ways



REFERENCES
 As shown.
 Per survey by Mark J. Eicher, PS# 8233 dated 4/16/10.

BASIS OF BEARING
 Bearings are based on the Ohio State Plane Coordinate System, NAD83, South Zone, as per GPS observations made 12/22/21.

SITUATED IN
 The State of Ohio, County of Muskingum, Township of Hopewell, Northwest Quarter of Section 6, T-18, R-15, Congress Lands East of the Scioto.

Reduced copy, not to scale, Larger copy available in the Muskingum County Engineer's Map Dept.

DESCRIPTION
 APPROVED
 By: *[Signature]*

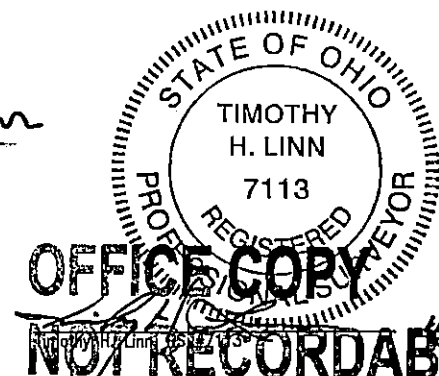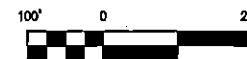

OFFICE COPY
NOT RECORDABLE

Linn Engineering, Inc. 740-462-7434
 Civil Engineering Consultants
 P.O. Box 2086 Zanesville, Ohio 43702-2086