

Biedenbach Engineering, Inc.

3010 East Pike
Zanesville, OH 43701

Civil Engineering and Land Surveying

Telephone (740) 453-4850
Fax (740) 450-1000
E-mail biedenbach@ee.net

NAOMI HINTON
AUDITORS PARCEL NUMBER
25-25-65-03-34-000 (ALL)

BEING A PART LOT 17 AND LOT 30 IN THE THIRD QUARTER OF TOWNSHIP 1, RANGE 9, OF THE UNITED STATES MILITARY LANDS, HOPEWELL TOWNSHIP, MUSKINGUM COUNTY, OHIO AND BEING FURTHER DESCRIBED AS FOLLOWS:

BEGINNING AT THE NORTHEAST CORNER OF LOT 30;

THENCE WITH WEST LINE OF A TRACT CONVEYED TO D. HILL (DEED VOLUME 1500, PAGE 980), SOUTH 04 DEGREES 33 MINUTES 45 SECONDS WEST 549.77 FEET TO A POINT IN THE CENTER OF U.S. ROUTE 40 (1950 SURVEY), PASSING AN EXISTING IRON PIN (AXLE) AT 3.23 FEET AND AT 477.22 FEET;

THENCE WITH THE SAID CENTERLINE, SOUTH 87 DEGREES 37 MINUTES 30 SECONDS EAST 370.77 FEET TO A POINT;

THENCE LEAVING THE SAID CENTERLINE, SOUTH 04 DEGREES 40 MINUTES 43 SECONDS WEST 6.47 FEET TO A POINT, SAID POINT BEING IN THE CENTER OF THE OLD NATIONAL ROAD;

THENCE WITH THE OLD NATIONAL ROAD THE NEXT 5 COURSES AND DISTANCES:

1. NORTH 88 DEGREES 42 MINUTES 11 SECONDS WEST 116.05 FEET TO A POINT, (8.65 FEET RIGHT OF STATION 869+90.32);
2. WITH A NON-TANGENT CURVE TO THE LEFT HAVING A RADIUS OF 477.47 FEET (CHORD BEARING SOUTH 84 DEGREES 41 MINUTES 39 SECONDS WEST 146.80 FEET) AN ARC DISTANCE OF 147.38 FEET TO A POINT, (28.27 FEET RIGHT OF STATION 868+44.84)
3. SOUTH 75 DEGREES 01 MINUTES 18 SECONDS WEST 549.11 FEET TO A POINT, (192.05 FEET RIGHT OF STATION 863+20.72);
4. WITH A NON-TANGENT CURVE TO THE RIGHT HAVING A RADIUS OF 477.22 FEET (CHORD BEARING SOUTH 84 DEGREES 13 MINUTES 30 SECONDS WEST 137.05 FEET) AN ARC DISTANCE OF 137.53 FEET TO A POINT, (211.48 FEET RIGHT OF STATION 861+85.05)
5. NORTH 86 DEGREES 40 MINUTES 00 SECONDS WEST 239.87 FEET TO A POINT;

THENCE LEAVING THE SAID OLD NATIONAL ROAD AND WITH THE EAST LINE OF A TRACT CONVEYED TO R. AND C. TEISINGER (DEED VOLUME 1635, PAGE 597), NORTH 02 DEGREES 48 MINUTES 18 SECONDS EAST 788.37 FEET TO AN EXISTING IRON PIN (5/8 INCH REBAR), PASSING AN EXISTING CONCRETE MONUMENT AT 313.06 FEET;

THENCE WITH THE NORTH LINE OF SAID LOT 30, SOUTH 85 DEGREES 23 MINUTES 03 SECONDS EAST 806.31 FEET TO THE PLACE OF BEGINNING.

CONTAINING 13.532 MORE OR LESS ACRES, WITH 5.005 ACRES IN U. S. ROUTE 40 RIGHT OF WAY (PERPETUAL EASEMENT), SUBJECT TO ALL LEGAL ROAD RIGHT OF WAYS OF U.S. ROUTE 40 AND ALL OTHER APPLICABLE EASEMENTS. ALSO INCLUDING A 12 FOOT WIDE INGRESS AND EGRESS EASEMENT RESERVED BY DEED VOLUME 459, PAGE 355.

ALL IRON PINS SET ARE 5/8 INCH X 30 INCH REBAR WITH PLASTIC IDENTIFICATION CAPS (BIEDENBACH PS7923-PS6923).

THE BEARINGS ARE BASED ON THE PREVIOUS SURVEY OF THE CENTERLINE OF U. S. ROUTE 40 BY THE 1950 SURVEY BY THE STATE OF OHIO SHOWN ON THE RIGHT OF WAY PLANS.

I HEREBY CERTIFY TO THE BEST OF MY KNOWLEDGE AND BELIEF THE SURVEY AND DESCRIPTION TO BE CORRECT AS PREPARED BY ME, FROM AN ACTUAL FIELD SURVEY COMPLETED ON THE 13th DAY OF AUGUST 2004, THIS 4th DAY OF NOVEMBER 2004.

OFFICE COPY
NOT RECORDABLE
MICHAEL J. HINTON
REGISTERED SURVEYOR 6923

DESCRIPTION APPROVED
FOR ALIENATION TRANSFER
BY


11-4-2004

SURVEY FOR TOM DAVY/N. HINTON

AUDITORS PARCEL NUMBER
25-25-65-03-34-000 (ALL) **PS**

BEING A PART OF LOT 17 AND LOT 30 IN THE 3rd QUARTER OF TOWNSHIP 1, RANGE 9, OF THE UNITED STATES MILITARY LANDS, HOPEWELL TOWNSHIP, MUSKINGUM COUNTY, OHIO.

BEARINGS ARE BASED ON THE PREVIOUS SURVEY OF THE CENTERLINE OF U.S. ROUTE 40 BY THE 1950 SURVEY BY THE STATE OF OHIO SHOWN ON THE RIGHT OF WAY PLANS.

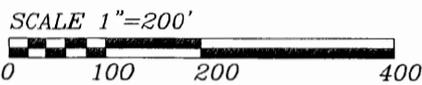


RESEARCH:
VOL. 400, PG. 132
VOL. 459, PG. 355
VOL. 721, PG. 189
VOL. 770, PG. 345
VOL. 1635, PG. 597
VOL. 1702, PG. 847
RIGHT OF WAY PLANS US RT. 40
MUSKINGUM CO. TAX MAP

LEGEND

- EXISTING IRON PIN-AXLE (UNLESS NOTED OTHERWISE)
- ⊙ IRON PIN SET (5/8" REBAR W/CAP)
- ANGLE POINTS

J. McMILLAN
VOL. 918, PG. 245

EXEMPTION APPROVED
FOR PUBLIC TRANSFER
[Signature]
11-9-2004

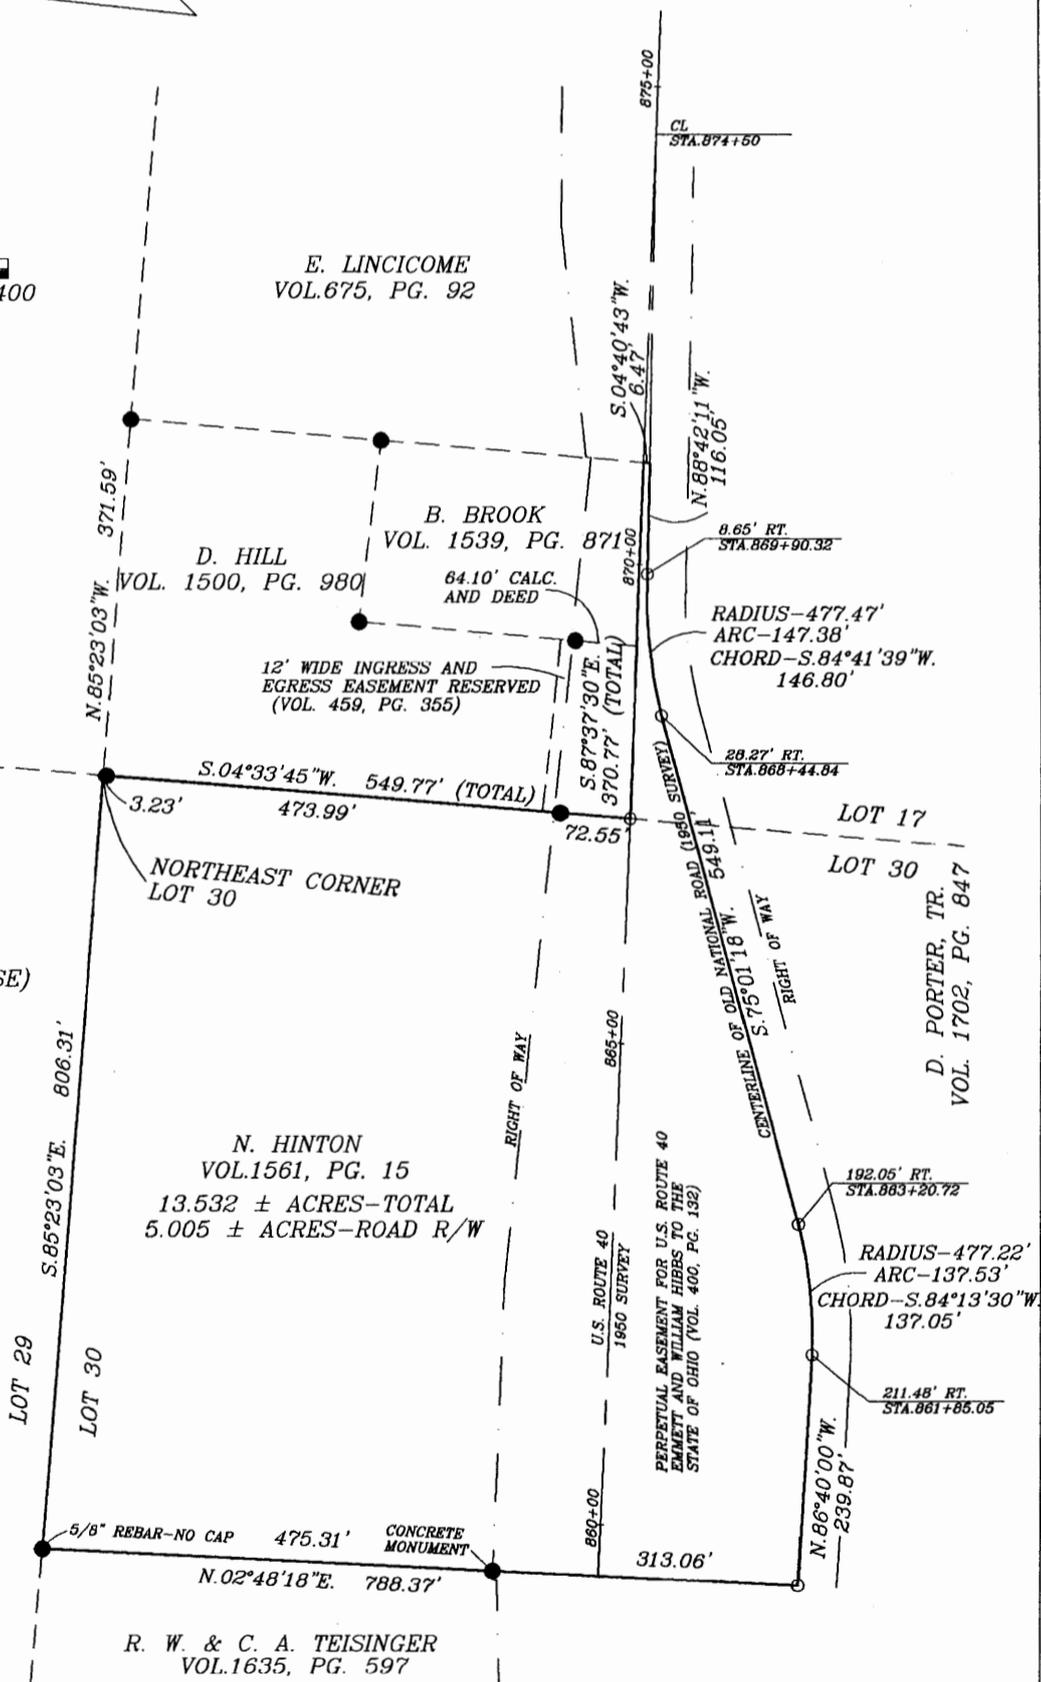

I HEREBY CERTIFY TO THE BEST OF MY KNOWLEDGE AND BELIEF THE ABOVE PLAT AND SURVEY TO BE CORRECT AS PREPARED BY ME, THIS 4th DAY OF NOVEMBER, 2004, FROM A FIELD SURVEY COMPLETED THE 13th DAY OF AUGUST 2004.

**OFFICE COPY
NOT RECORDABLE**

MICHAEL D. NICHOLS
REGISTERED SURVEYOR #6923

BIEDENBACH ENGINEERING, INC.
ZANESVILLE, OHIO
(740) 453-4850

DRAWN BY: MDN	DATE: 08-20-04
SCALE: 1"=200'	CHECKED BY: MDN
JOB NO: 5090	DRAWING NO: D:\5090\5090