


**Retracement Survey
Hopewell Township
N.W. Qtr. Section 2
T-18 N; R-15 W
Congress Lands East of the Scioto
Muskingum County, Ohio**

SURVEYED FOR: Alan Miller

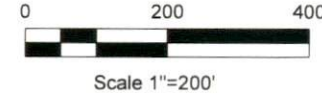

- Stone Found
- 5/8" Rebar Found
- 5/8" Capped Pin Set "Galbraith"
- Point




REFERENCES:

Deeds as shown

Survey on file at Muskingum County Engineer's Office.

Basis of Bearing from Grid North, Ohio State Plane Coordinate System, South Zone, NAD 83.

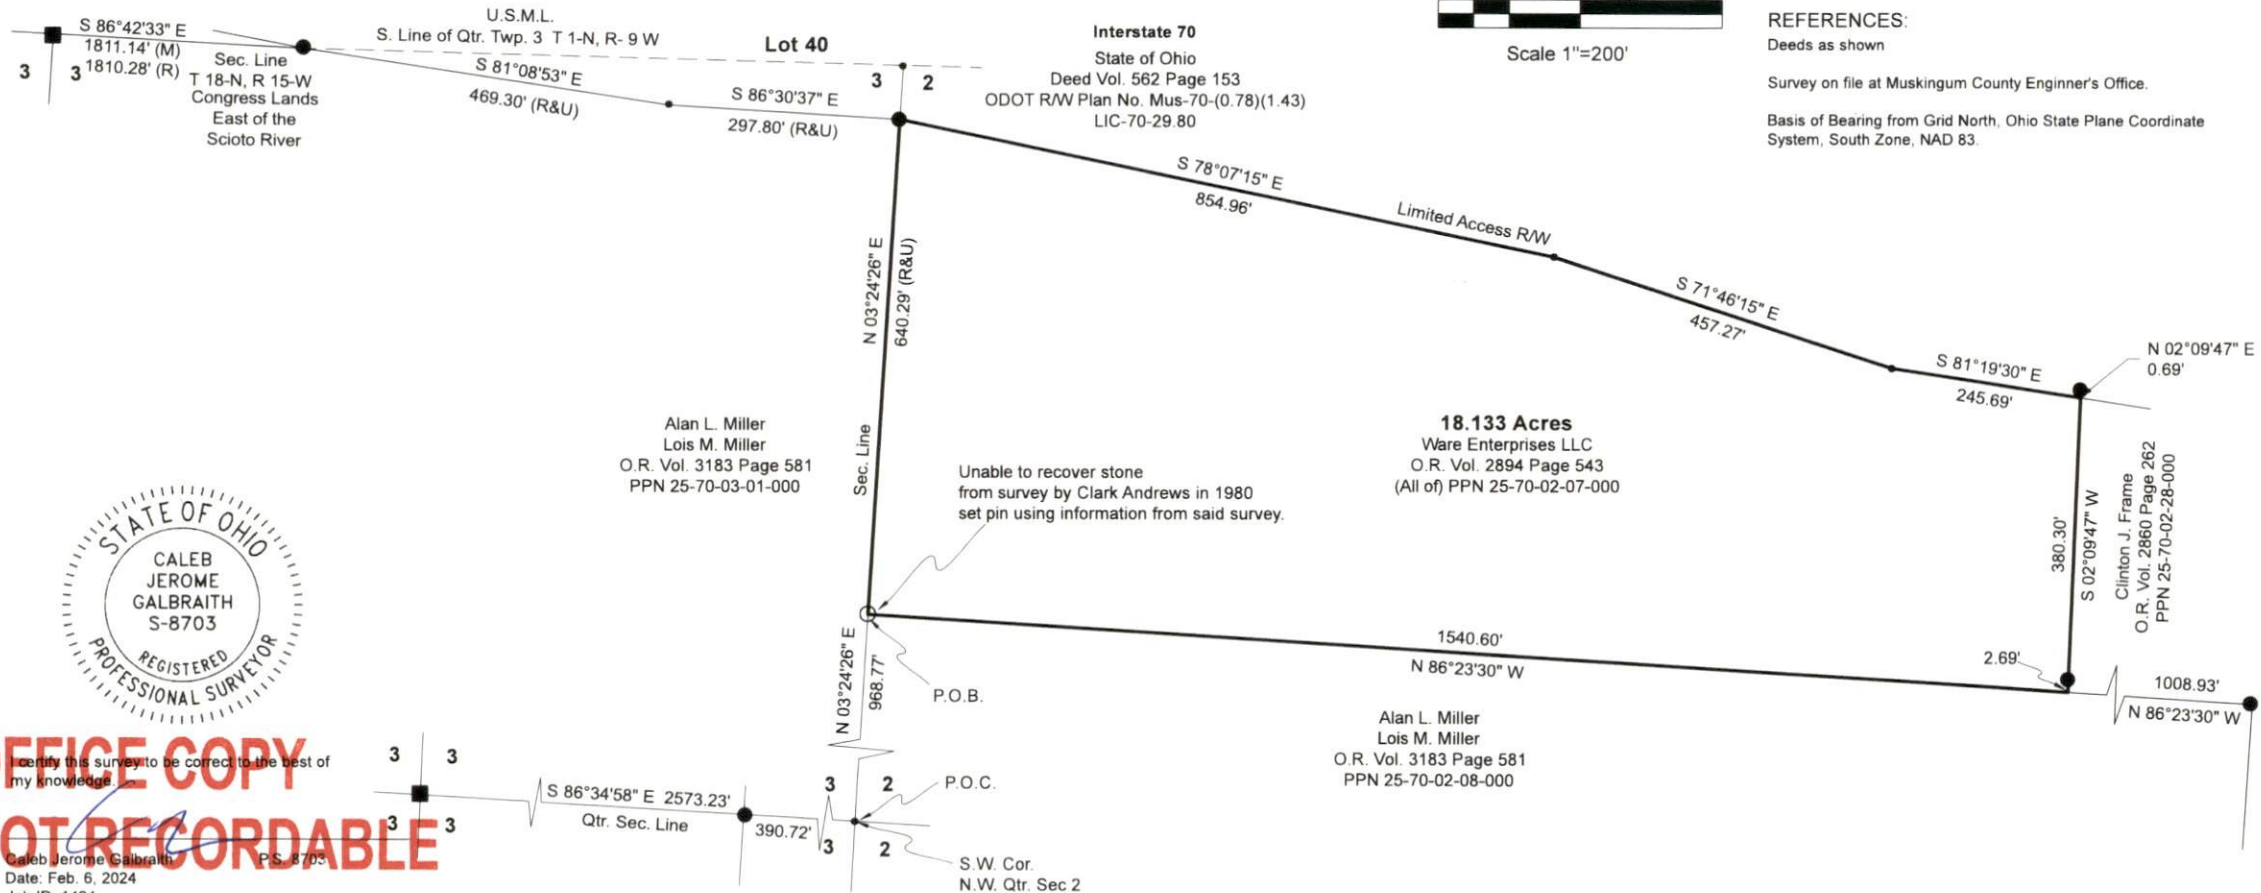

**OFFICE COPY
NOT RECORDABLE**

Caleb Jerome Galbraith, P.S. 8703
Date: Feb. 6, 2024
Job ID: 1424

Pioneer Surveying & Services, LLC.
5434 Township Road 377
Millersburg, Ohio 44654
Phone: 330-231-0497
Email: caleb@pioneersurveyingandservices.com



**DESCRIPTION
APPROVED**

By: D. M. Barnhard
2-13-2024

Reduced copy, not to scale, Larger
copy available in the Muskingum
County Engineer's Map Dept.