

25-80-08-10

ADDRESS N/A

J. NOVAK

Being 67.140 acres located in the Northwest Quarter of Section 8,
Township 18 North, Range 15 West, of the Congress Lands East of the Scioto
River, Hopewell Township, Muskingum County, Ohio and being further
described as follows:

Commencing at the Northeast Corner of Section 7; thence along the east
line of Section 7, S 00°37'28" E, 478.99' to an iron pin (set) this being the Place
of Beginning for the tract described; thence S 89°42'09" E, 1305.84' to an iron
pin (found) and along the south line of H. Iden Vol. 698, Pg. 317, Muskingum
County Deed Records; thence S 00°29'00" E, 2247.61' to an iron pin (found) and
along the west line of L. Kominar Vol. 1007, Pg. 513, Muskingum County Deed
Records; thence N 89°26'13" W, 1300.42' to an iron pin (found) on the east line
of Section 7 and along the north line of T. Yost Vol. 1133, Pg. 945, J. Hastings
Vol. 1141, Pg. 792, T.L. Friend Vol. 1122, Pg. 250, Muskingum County Deed
Records; thence along the east line of Section 7 N 00°37'28" W, 2241.75' to the
Place of Beginning having passed through an iron pin (set) at 466.66'.

Containing in all 67.140 acres and being subject to all legal rights-of-way
and easements.

Survey and description prepared by Philip C. Forshey, Ohio Registered
Surveyor #6999.

Part of Parcel #25-80-08-10.

Prior deed Vol. 630, Pg. 39, Muskingum County Deed Records.


8/19/29
Date

OFFICE COPY

Philip C. Forshey
Philip C. Forshey, RLS #6999

DESCRIPTION APPROVED
FOR AUDITOR'S TRANSFER

BY K. Buckley
8-20-98

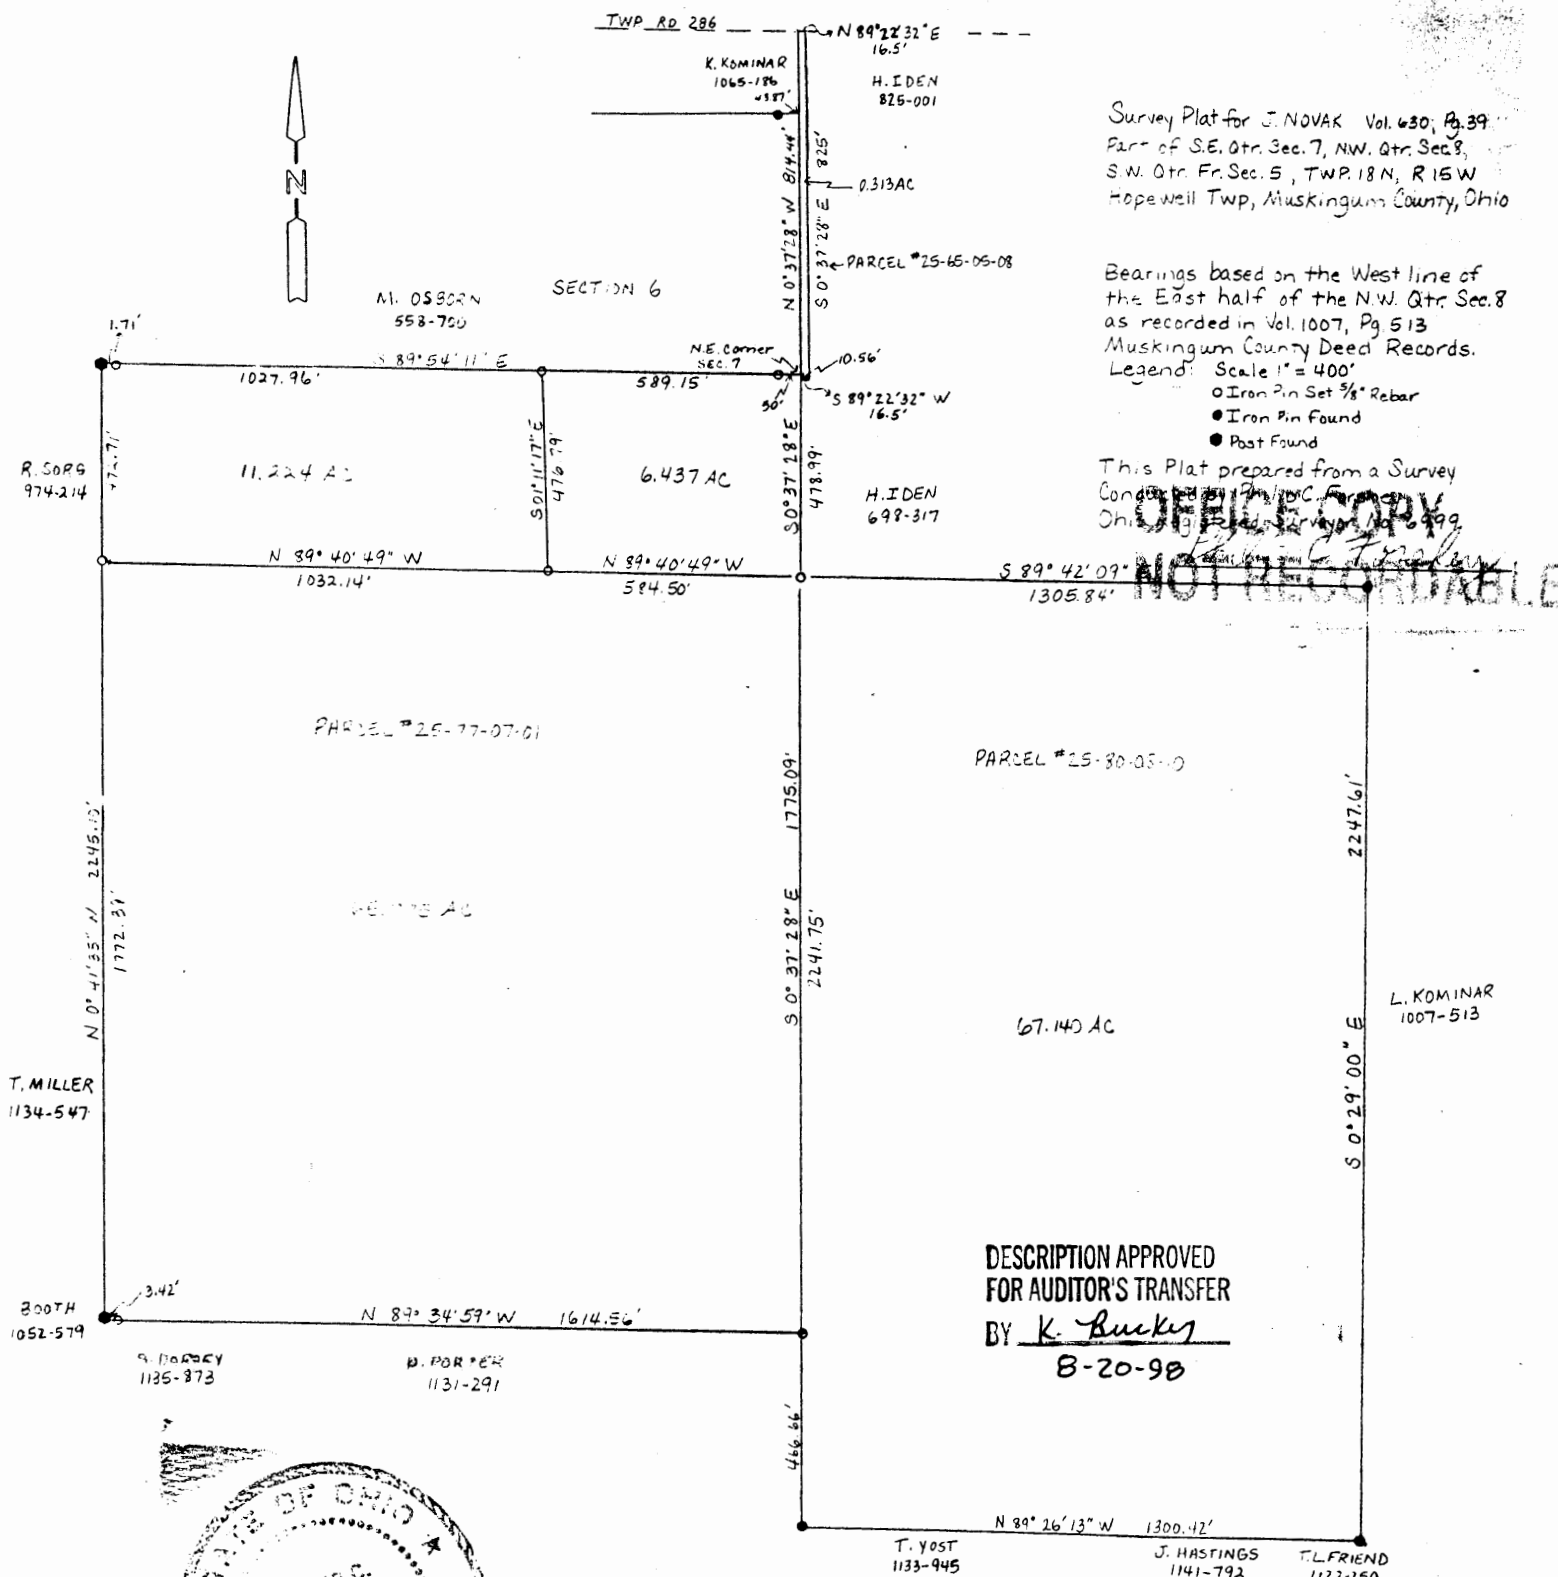

DESCRIPTION APPROVED
FOR AUDITOR'S TRANSFER

BY K. Bucky

B-20-98