


G:\Survey\plans\Muskingum\25 Hopewell\Topo\25-85-14-02-000\25-85-14-02-000.dwg

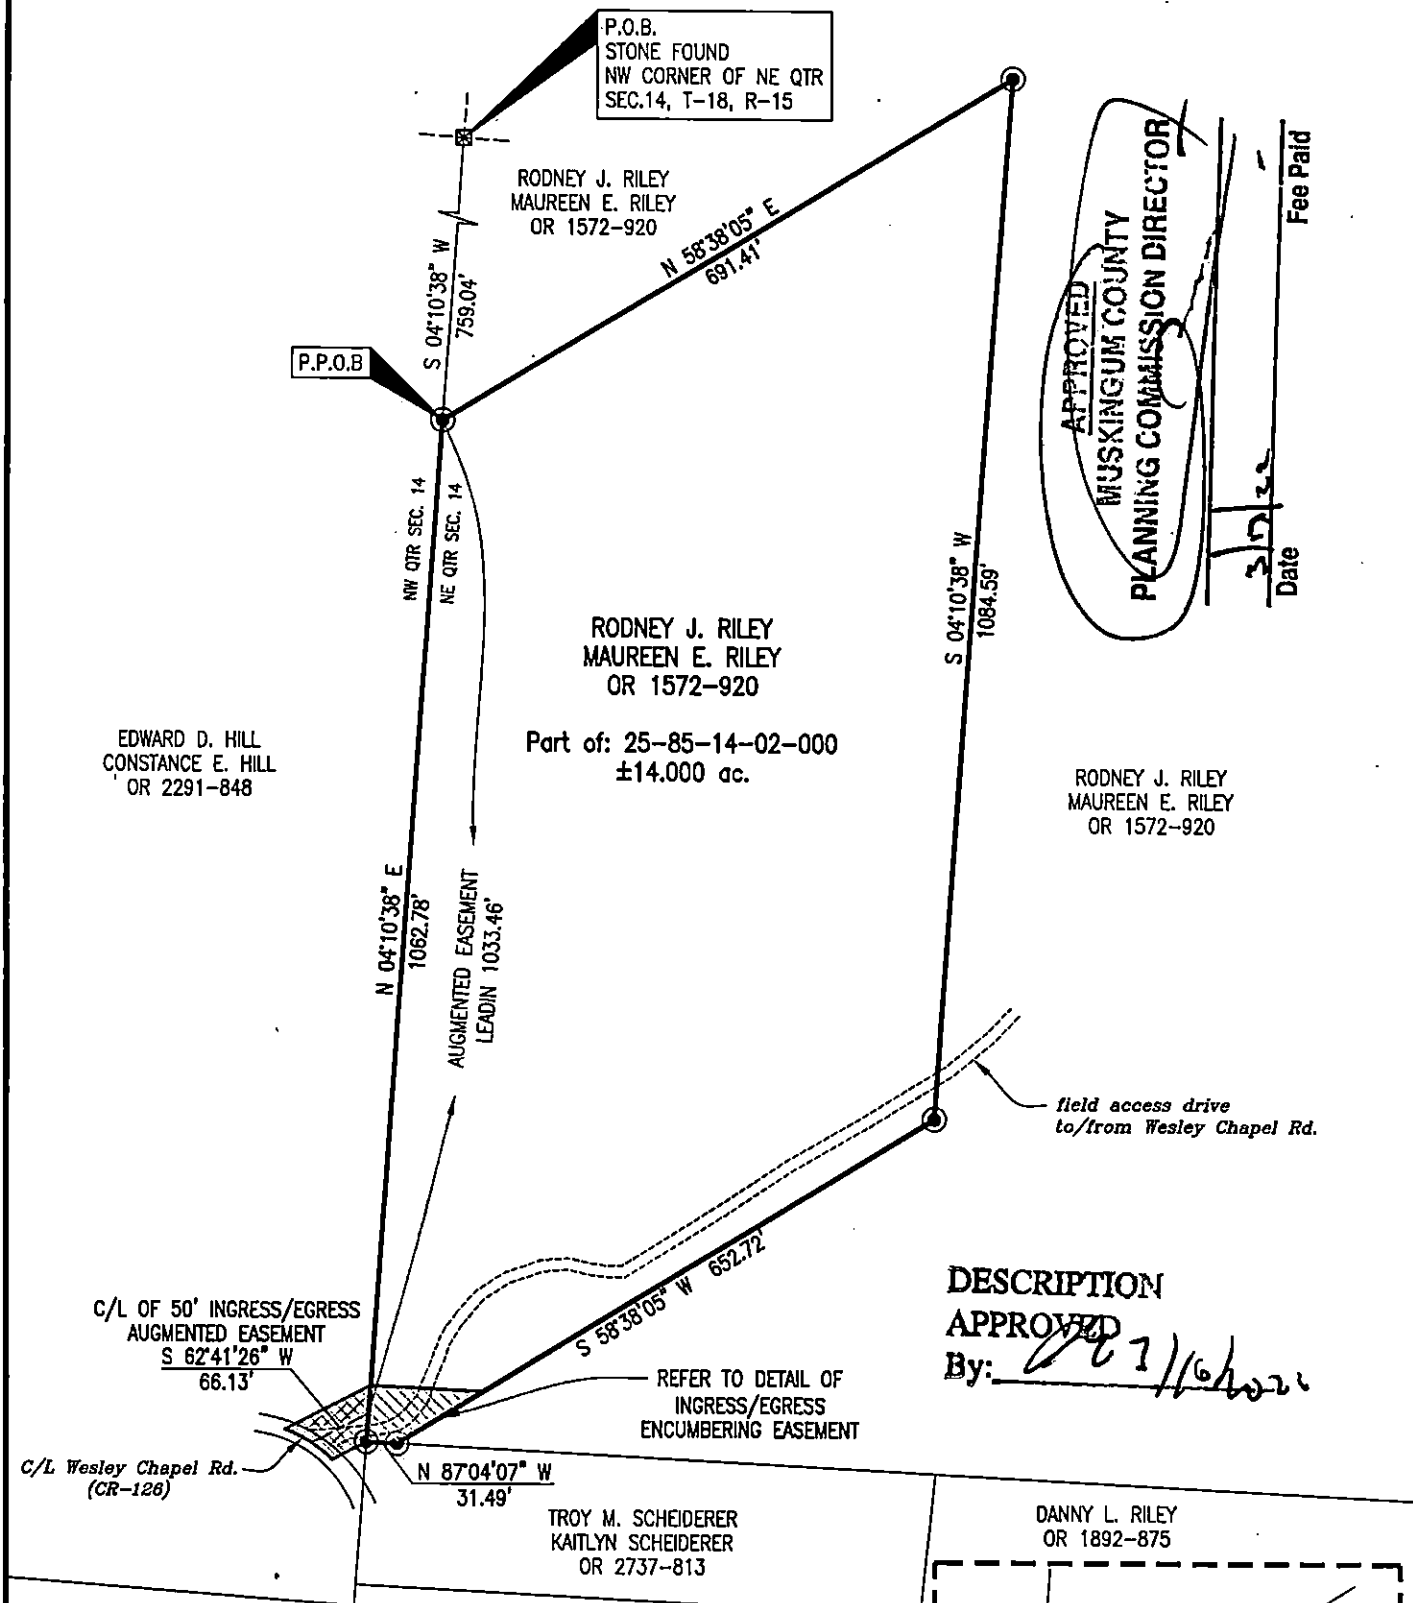

SITUATED IN

Northeast Quarter of Section 14,
T-18, R-15, Congress Lands East of
the Scioto River, Hopewell Township,
Muskingum County, Ohio.

BASIS OF BEARINGS



Bearings are based on NAD 83,
Ohio State Plane Coordinate
System, South Zone (grid), as per
GPS observations made on
February 23, 2022.

PARCEL NUMBER


Part of: 25-85-14-02-000 ±14.000 ac.

LEGEND

- Iron Pin Set, 5/8" rebar
- ⊠ Stone Found
- ▨ Ingress/Egress Easement-ENCUMBERING
- ▩ Ingress/Egress Easement-AUGMENTED
- P.P.O.B. Principal Place of Beginning
- P.O.B. Place of Beginning

 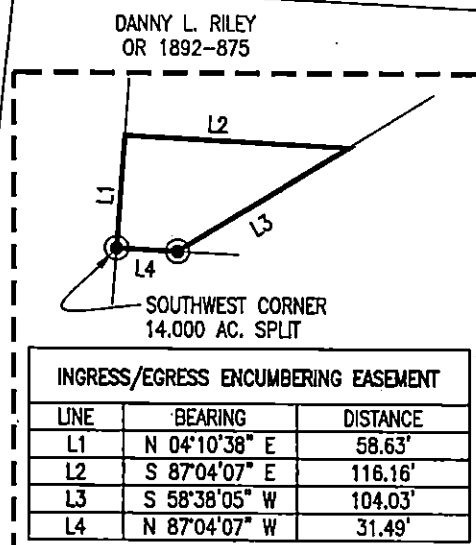

0' 200'

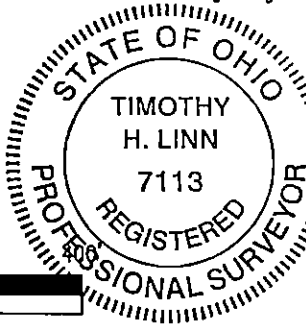

OFFICE COPY
NOT RECORDABLE



Linn Engineering, Inc. 740-462-7434
Civil Engineering Consultants
P.O. Box 2086 Zanesville, Ohio 43702-2086

Rev_3/14/22