

SITUATED IN


The State of Ohio, County of Muskingum, Township of Hopewell, SW Qtr. of Sec. 14, T18N, R15W and Township of Newton, NW Qtr., of Sec. 2, T17N, R15W.

CURVE TABLE

CURVE	RADIUS	ARC LENGTH	CHORD LENGTH	CHORD BEARING	DELTA ANGLE
C1	156.31'	88.29'	87.12'	S 40°06'00" E	32°21'44"
C2	199.68'	170.55'	165.41'	S 50°07'31" E	48°56'14"
C3	513.73'	95.67'	95.53'	S 79°08'17" E	10°40'10"

LEGEND

- Iron Pin Found
- Pipe Found w/cap
- ⌵ Property Hook
- ⊙ Iron Pin Set
- Iron Pin Set

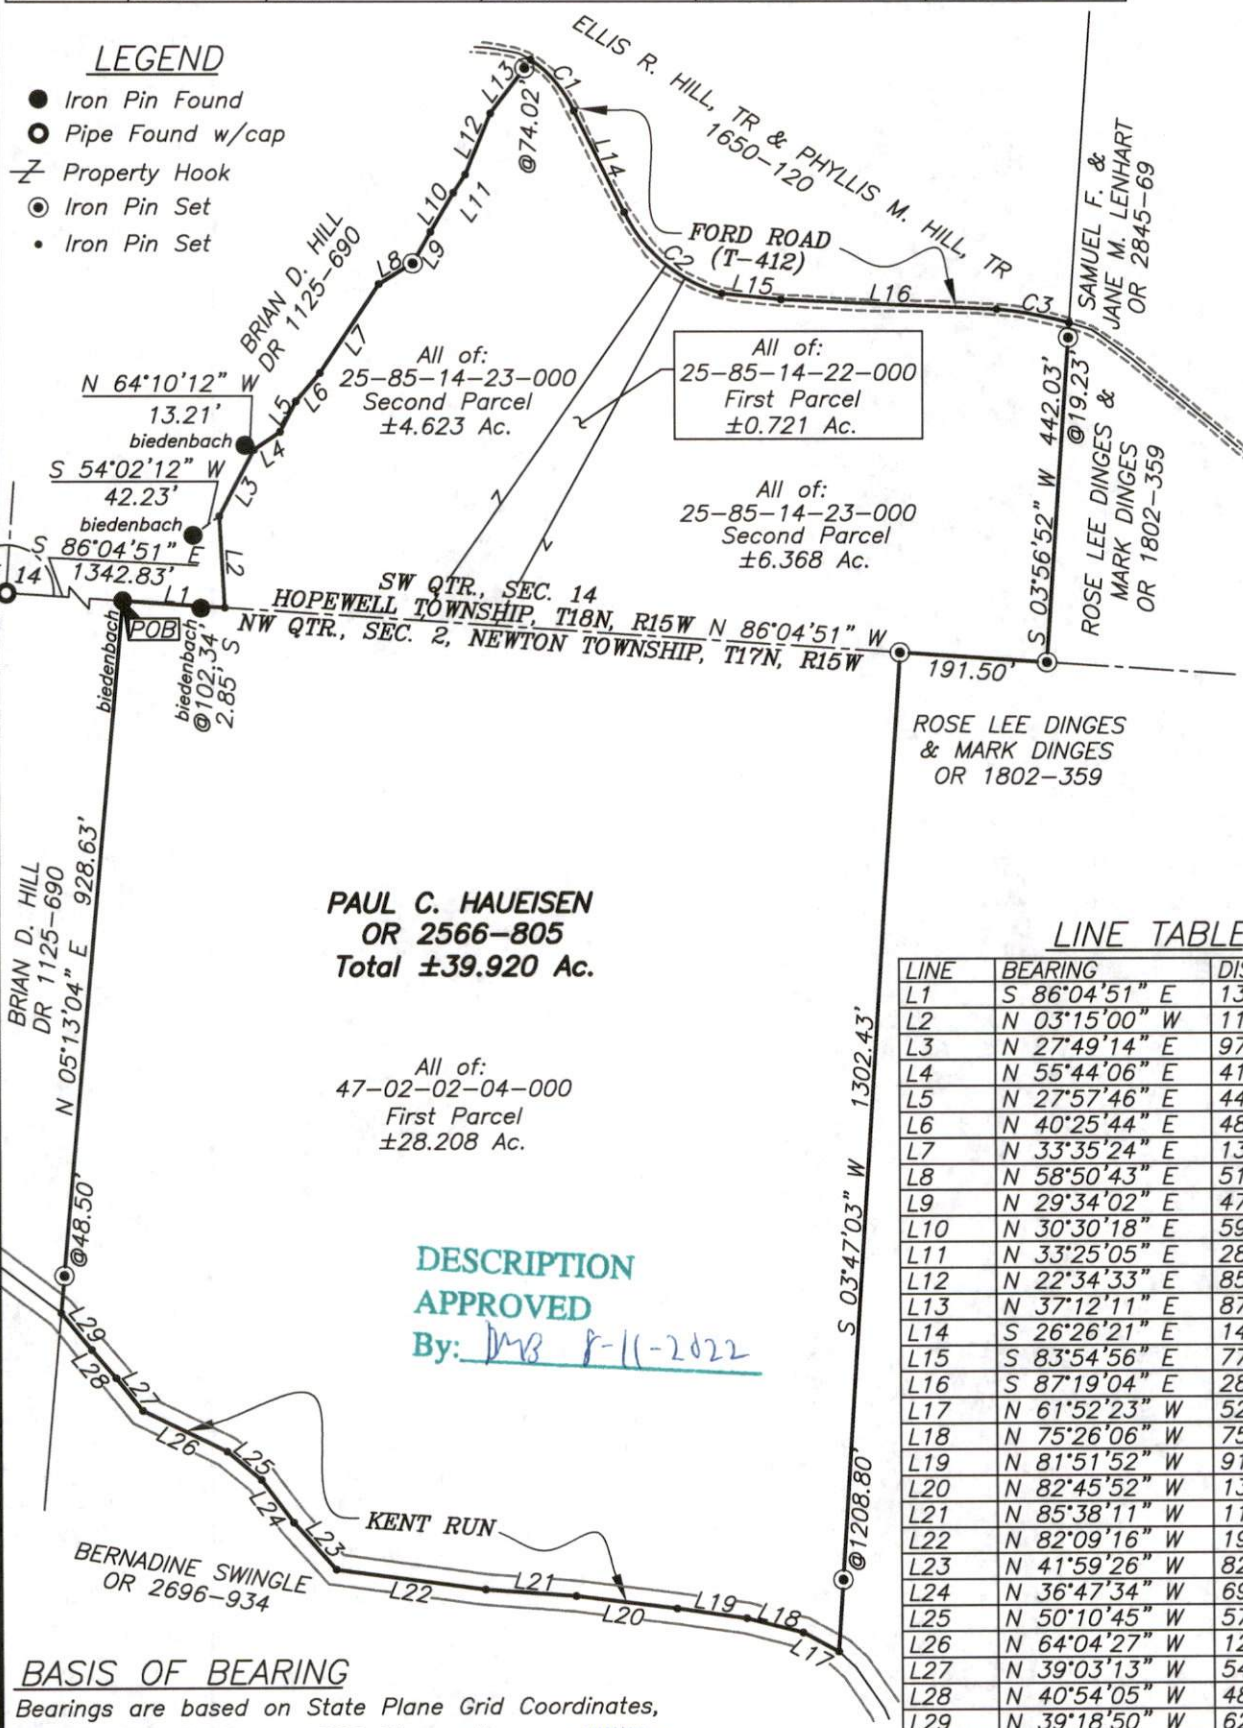

PAUL C. HAUENSEN
OR 2566-805
Total ±39.920 Ac.

All of:
47-02-02-04-000
First Parcel
±28.208 Ac.


DESCRIPTION
APPROVED

By: MB 8-11-2022

LINE TABLE

LINE	BEARING	DISTANCE
L1	S 86°04'51" E	133.34'
L2	N 03°15'00" W	119.15'
L3	N 27°49'14" E	97.51'
L4	N 55°44'06" E	41.02'
L5	N 27°57'46" E	44.32'
L6	N 40°25'44" E	48.31'
L7	N 33°35'24" E	138.91'
L8	N 58°50'43" E	51.62'
L9	N 29°34'02" E	47.09'
L10	N 30°30'18" E	59.04'
L11	N 33°25'05" E	28.12'
L12	N 22°34'33" E	85.99'
L13	N 37°12'11" E	87.80'
L14	S 26°26'21" E	146.93'
L15	S 83°54'56" E	77.54'
L16	S 87°19'04" E	281.38'
L17	N 61°52'23" W	52.74'
L18	N 75°26'06" W	75.85'
L19	N 81°51'52" W	91.69'
L20	N 82°45'52" W	132.69'
L21	N 85°38'11" W	118.58'
L22	N 82°09'16" W	195.66'
L23	N 41°59'26" W	82.48'
L24	N 36°47'34" W	69.55'
L25	N 50°10'45" W	57.62'
L26	N 64°04'27" W	121.99'
L27	N 39°03'13" W	54.76'
L28	N 40°54'05" W	48.71'
L29	N 39°18'50" W	62.36'

GRAPHIC SCALE

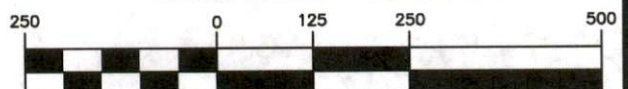

(IN FEET)

1 inch = 250 ft.

BASIS OF BEARING

Bearings are based on State Plane Grid Coordinates, NAD83, Ohio South, per GPS Observation.

REFERENCES

* As Noted on Plat
www.muskingumcountyauditor.org
www.mceo.org
<http://recorder.muskingumcounty.org>



Brian Kelly McPeck
Reg. Surveyor No. 8517

This plat was prepared by McPeck Land Surveying, LLC in accordance with Chapter 4733-37 of the Administrative Code, and is intended to be used for the legal transfer of the property described and does not intend to describe all or any easements of record, nor encroachments unless otherwise intended.

MCPECK LAND SURVEYING LLC
www.mcpecklandsurveying.com
email: brian@mcpecklandsurveying.com
340 Robin Hood Ln., * Zanesville, Oh 43701 * 740.704.6073