

25-90-01-06-001
880 BLACK RD

Proposed description
From
Downs Station
to
Lawrence Lee
6/14/86

Situated in the State of Ohio, County of Muskingum,
Township of Morewell, T. 18, R. 18, Northwest quarter
of Section 11, bounded and described as follows:

Commencing at the North corner of the Northwest
Quarter of Section 11; thence East 739.83 feet to
the center of Township Road 283 (Black Road); thence
South $80^{\circ} 49' 40''$ East 410.17 feet; thence along
Township Road 283 South $80^{\circ} 05' 40''$ East 234.23 feet;
thence leaving said road North $80^{\circ} 03' 13''$ East
478.84 feet; thence South $80^{\circ} 03' 13''$ East 183.88
feet to an iron pin in the line of said road; thence
South $20^{\circ} 17' 40''$ East 497.83 feet to the center
of Township Road 283; thence East 485.81
feet; thence leaving said road North $80^{\circ} 03' 13''$
West 497.83 feet to an iron pin in the line of said road; thence
North $80^{\circ} 03' 13''$ East 147.88 feet to the point of beginning,
containing 0.83 acres more or less.

Bearing are based on the North line of Section 11
bearing North $90^{\circ} 00'$ East.

Being a part of Auditor's Parcel No. 25-25-90-01-06-000.

Survey & Description By:


**OFFICE COPY
NOT RECORDABLE**

R. L. Daniels
Registered Surveyor No. 5410

DESCRIPTION APPROVED
for Auditor's transfer

R. L. Daniels
6-18-86

OK

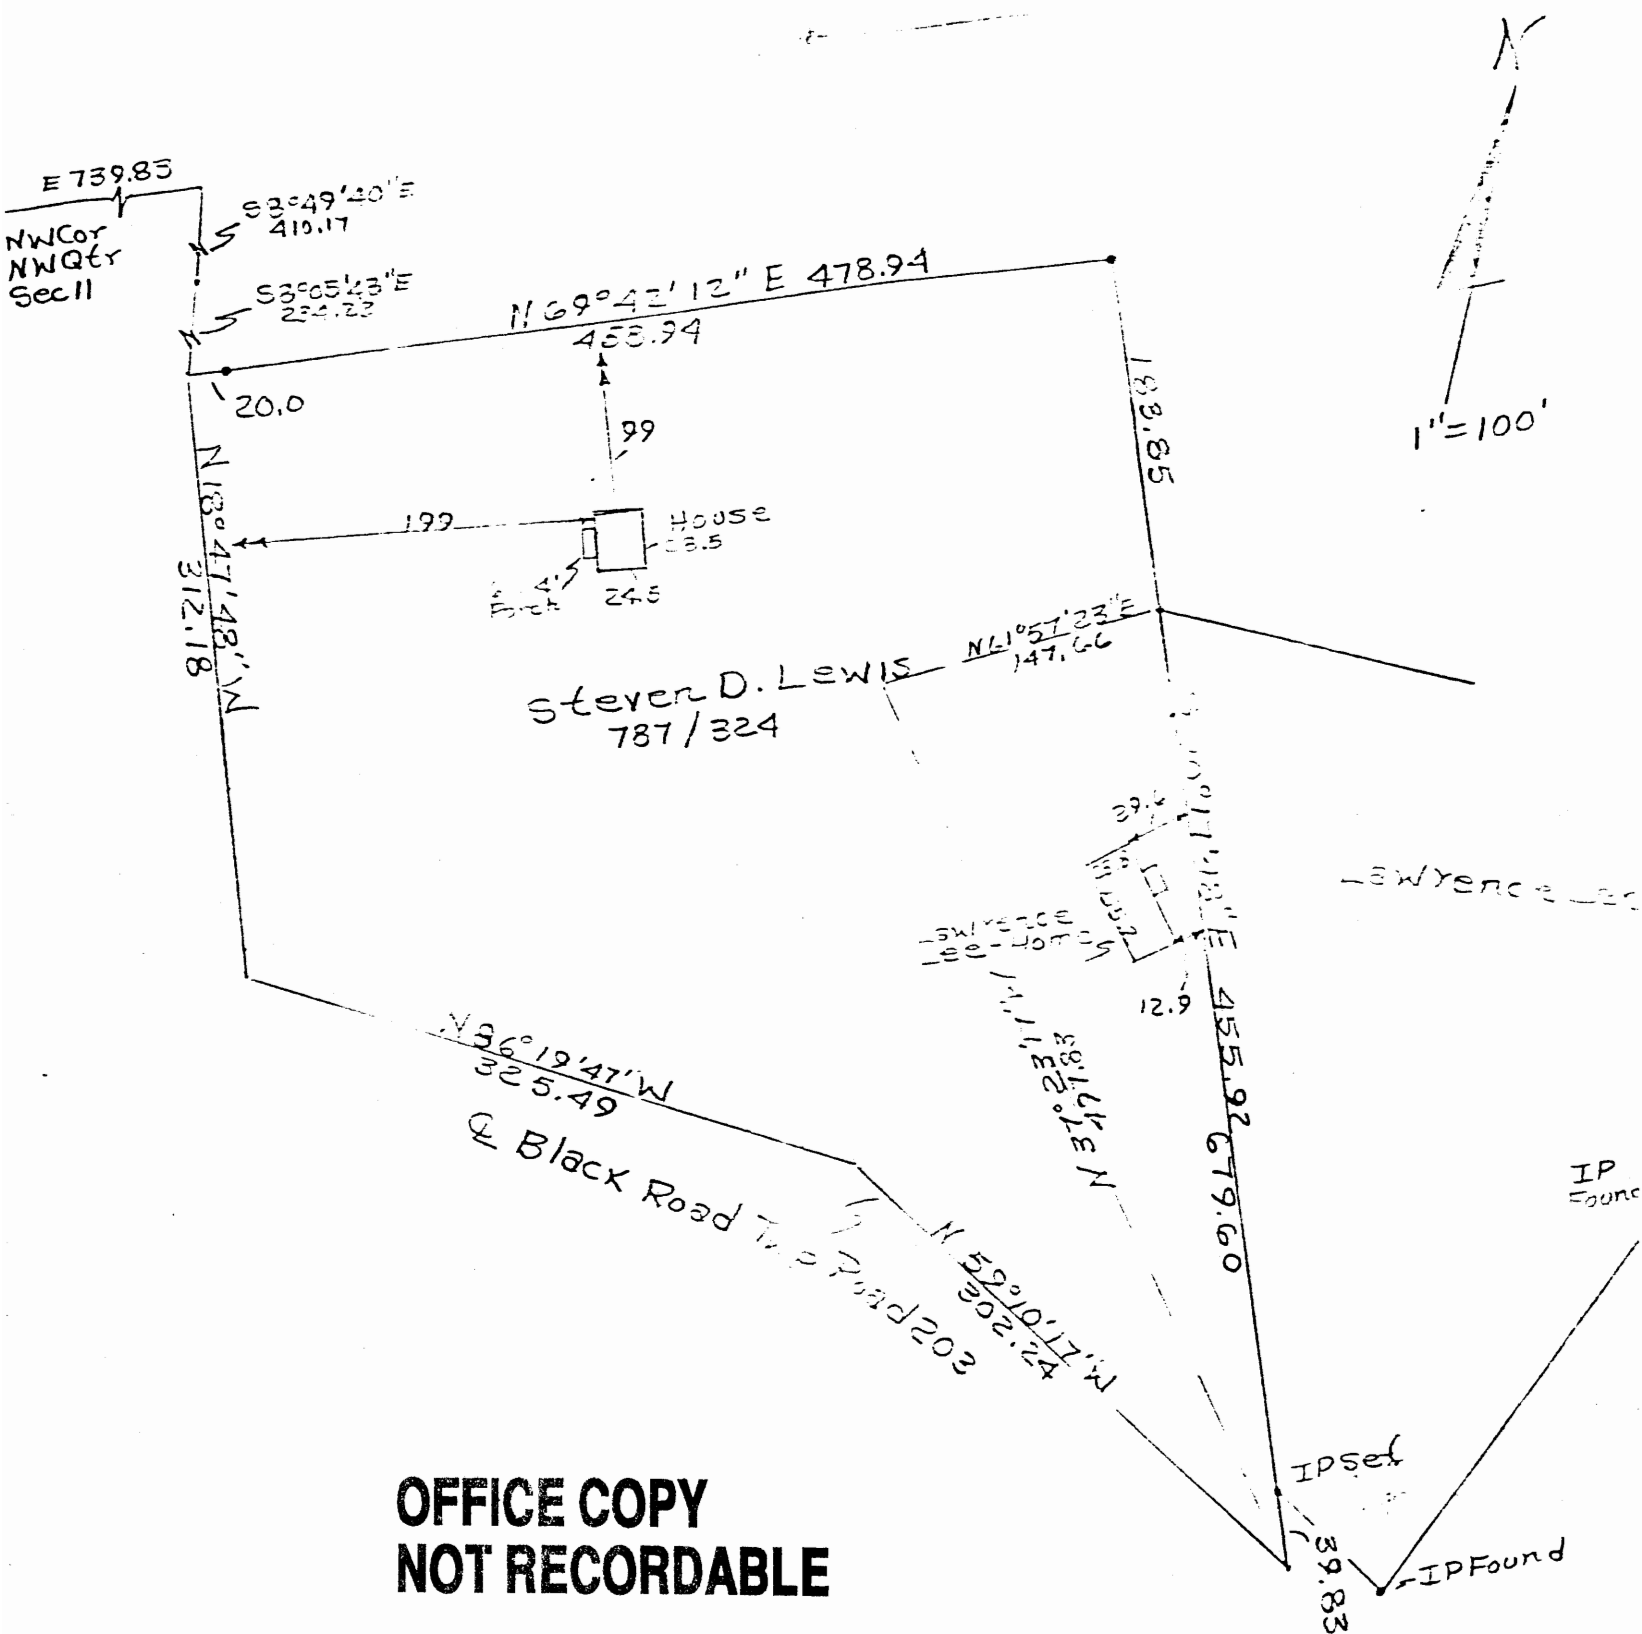

**OFFICE COPY
NOT RECORDABLE**

Proposed Add'l
To Lawrence Co.
0.83 Ac

DESCRIPTION APPROVED
for Auditor's transfer
By 147 Nambli
6-18-86

Survey For Donna Cannon - 0.83
5.00 Acres From Steven D. Le
6/13/86 By RLDaniels Reg. Survey
No. 5410
Muskingum County, Hopewell Twp
T18, R15 N.W. Qtr. Section 11
Perce No. 25-25-90-01-06-000