

SITUATED IN


The State of Ohio, County of Muskingum  
Township of Hopewell, Southeast Quarter of  
Section 12 & Northeast Quarter of Section 13,  
T16, R14, Congress Lands East of the Scioto.

Survey Split

BASIS OF BEARING

Bearings & distances are based on State Plane Grid Coordinates,  
NAD83, Ohio South, per GPS Observation.

Approved For Transfer  
On-Lot Sewage O.K.  
Date 7-27-21  
Zanesville-Muskingum Co.  
Health Department

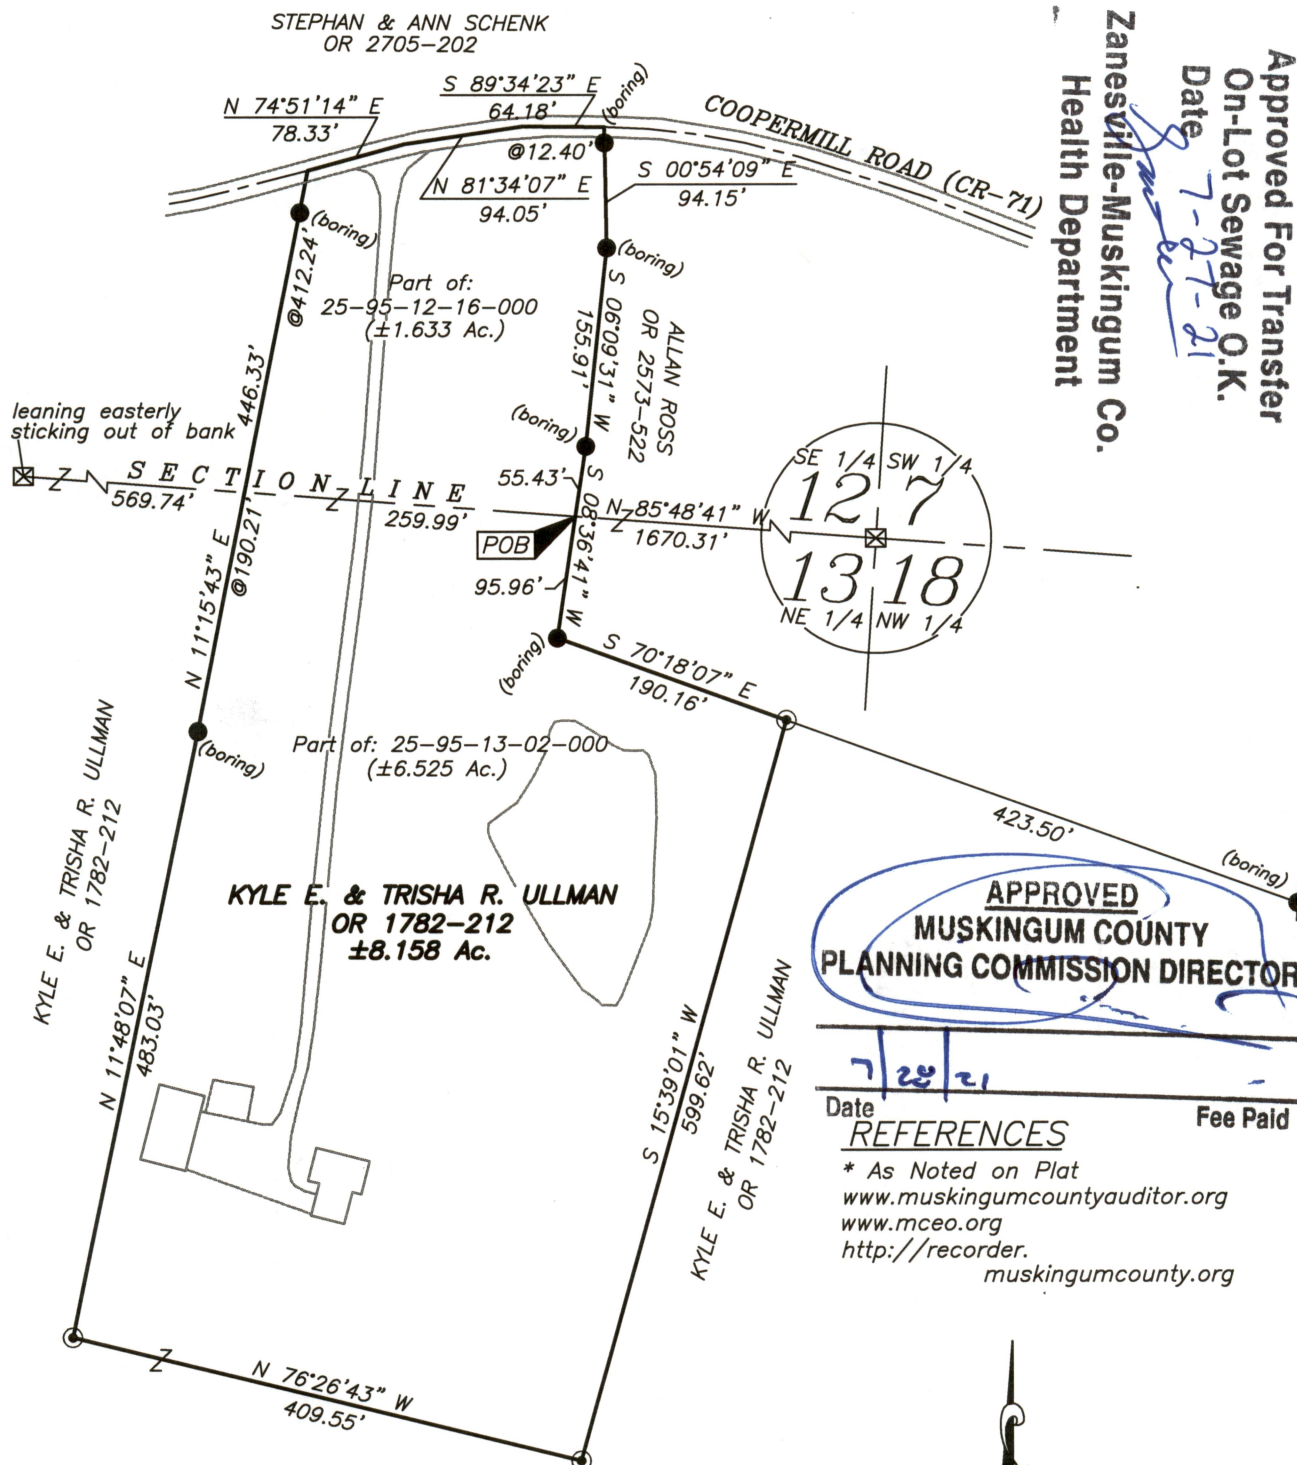

LEGEND

- ▲ Railroad Spike Found
- △ Railroad Spike Set
- Iron Pin Found
- Pipe Found w/cap
- ⊠ Stone Found
- ⌵ Property Hook
- ⊙ Iron Pin Set
- Ex. Fence

DESCRIPTION

APPROVED

By: *[Signature]*



GRAPHIC SCALE



( IN FEET )

1 inch = 150 ft.

**OFFICE COPY  
NOT RECORDABLE**

Brian Kelly McPeck  
Reg. Surveyor No. 8517

Date

This plat was prepared by McPeck Land Surveying, LLC  
in accordance with Chapter 4733-37 of the Administrative Code,  
and is intended to be used for the legal transfer of the property  
described and does not intend to describe all or any easements of  
record, nor encroachments unless otherwise intended.



www.mcpecklandsurveying.com  
email: brian@mcpecklandsurveying.com  
340 Robin Hood Ln., \* Zanesville, Oh 43701 \* 740.704.6073