


G:\Survey\Plats\Muskingum\25 Hopewell Twp\25-95\25-95 Wheeler\Wheeler 25-95-13-01.dwg

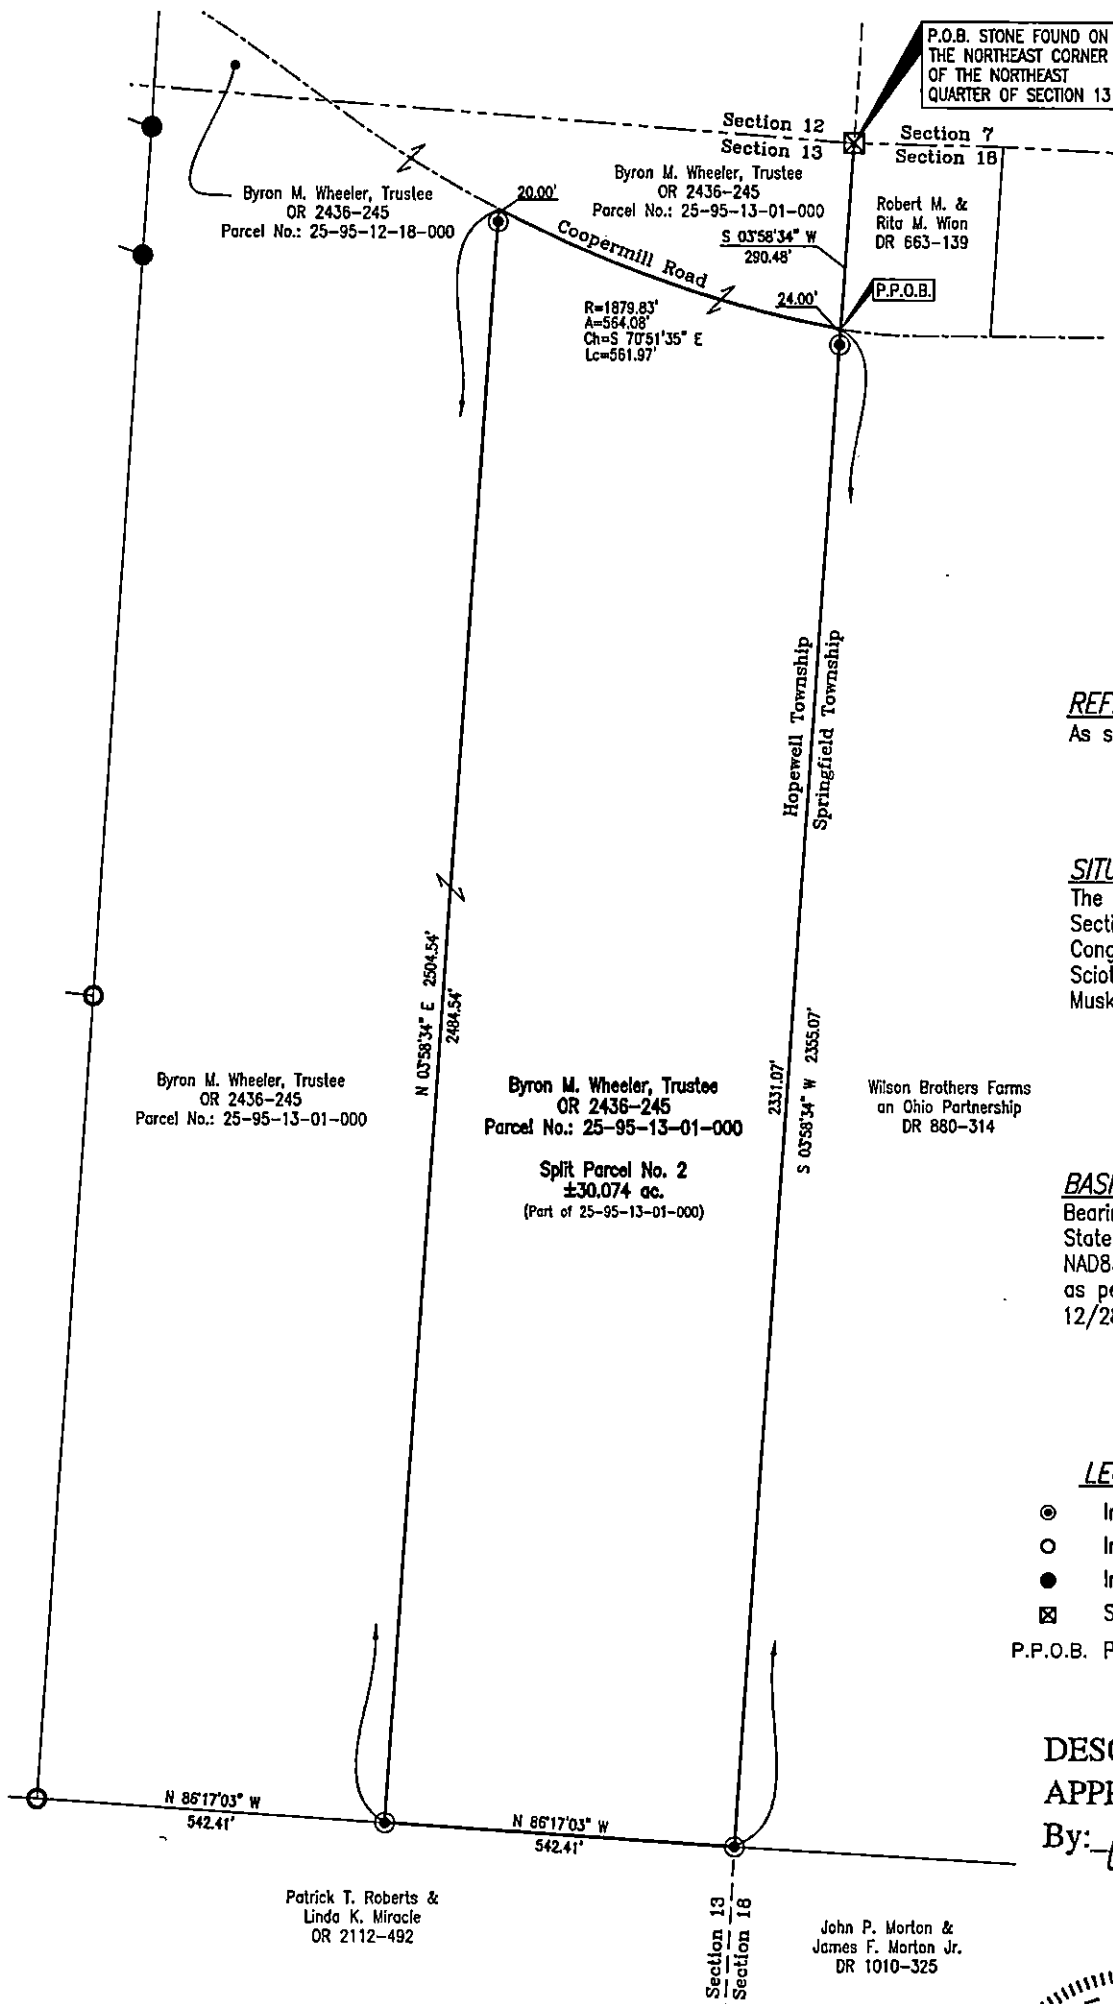

REFERENCES
As shown on Plat.

SITUATED IN
The Northeast Quarter of
Section 13, T-18, R-15,
Congress Lands East of the
Scioto, Hopewell Township,
Muskingum County, Ohio.

BASIS OF BEARING
Bearings are based on the Ohio
State Plane Coordinate System,
NAD83, South Zone, Grid South,
as per GPS observations made
12/28/21.

LEGEND

- Iron Pin Set, 5/8" rebar
- Iron Pipe Found
- Iron Pin Found, 5/8" rebar
- ☒ Stone Found

P.P.O.B. Principal Place of Beginning


DESCRIPTION
APPROVED

By: *[Signature]*

PARCEL NO.

Part of: 25-95-13-01-000 (±30.074 ac.)

OFFICE COPY
NOT RECORDABLE

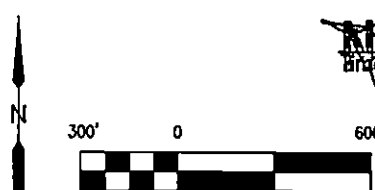

Linn Engineering, Inc. 740-452-7434
Civil Engineering Consultants
P.O. Box 2086 Zanesville, Ohio 43702-2086