


Reduced copy, not to scale, Larger
copy available in the Muskingum
County Engineer's Map Dept.

⊙ = Iron Pin Set - 5/8"x30" rebar
ID. Capped KCV 4508
● = Iron Pin Found = 5/8" rebar
• = Point
Scale: 1 Inch = 200 feet
0 100 200 400

Bearings are based on the Muskingum County
& Licking County line and the West line of
Section 5, being N 2° 10' 46" E, as called in
Subject Title Deed, Muskingum County
Recorder 2826/515

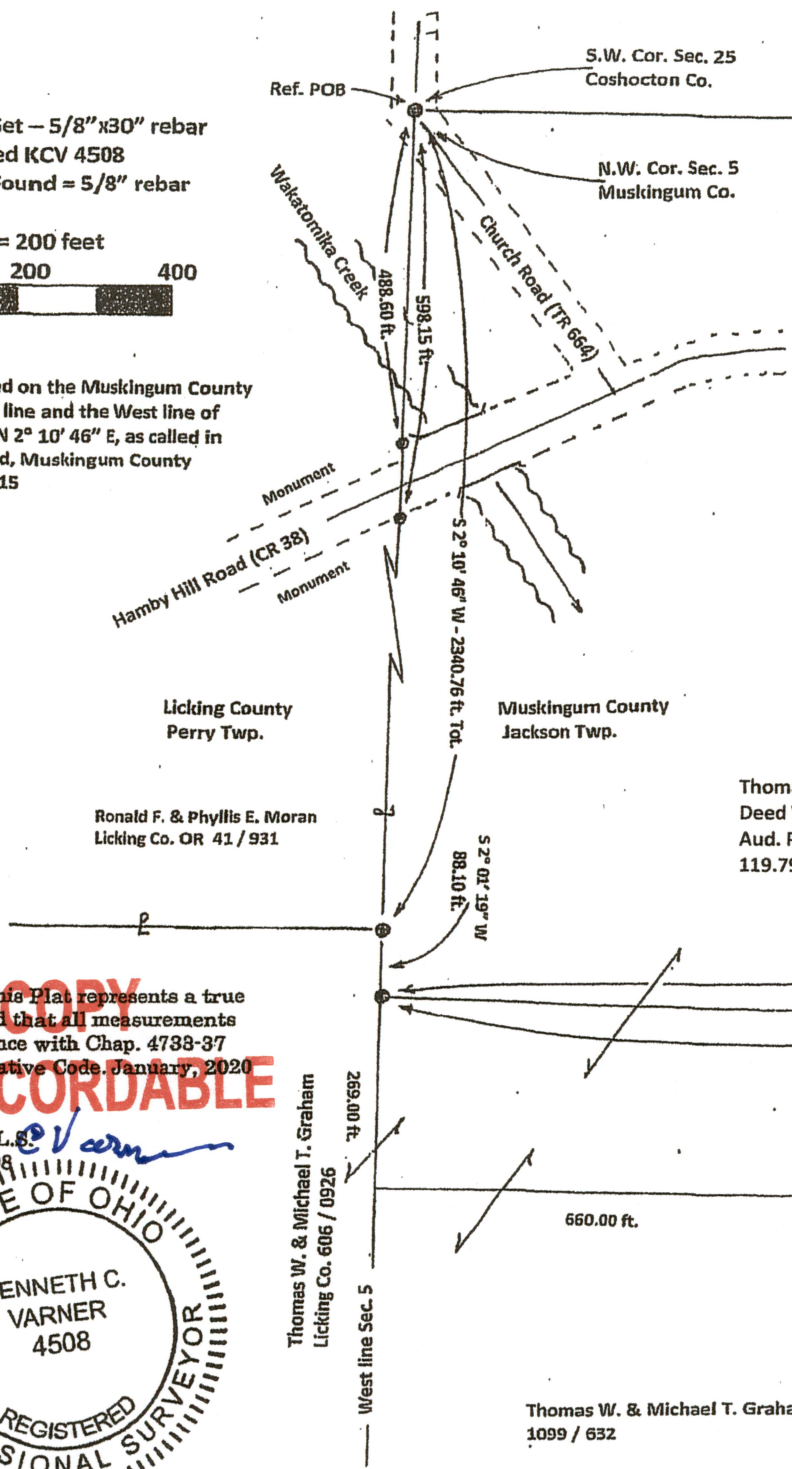

Coshocton County - Pike Twp. - Qtr. 3, T-4-N, R-9-W
Thomas W. & Michael T. Graham
Coshocton Co. 770 / 5715
Muskingum County - Jackson Twp. - Qtr. 2, T-3-N, R-9-W

Plat of Survey for Thomas W. & Michael T. Graham

Situated in Jackson Township, Muskingum County, State of Ohio, and being part of Section 5
in the Second Quarter, Township 3 North, Range 9 West, United States Military Lands, also being a
part of that 21.862 - acre tract conveyed to Thomas W. & Michael T. Graham, in Muskingum County
Recorders, Deed Vol. 2826, Pg. 515, Aud. Par. No. 29-01-05-06-000

Not to be used as a separate building site or transferred as an independent parcel in the future
without planning commission approval in accordance with applicable subdivision regulations.
Parcel to be combined to Auditors Parcel Number 29-01-05-05-000

Note: All of 1.690 - acre tract is in Flood Zone A
39119C0020G
Jul. 6/2010

Thomas W. & Michael T. Graham
Deed Volume, 2826 / 515
Aud. Par. No. 29-01-05-05-000 / all
119.790 Acres

Thomas W. & Michael T. Graham
Deed Volume, 2826 / 515
Aud. Par. No. 29-01-05-06-000 / part of
1.690 - Acres

Thomas W. & Michael T. Graham
Deed Volume, 2826 / 515
Aud. Par. No. 29-01-05-06-000 / all
21.826 - Acres

Thomas W. & Michael T. Graham
1099 / 632

Dale A. Wagner
2590 / 328

Thomas W. & Michael T. Graham
Deed Volume, 2826 / 515
Aud. Par. No. 29-01-05-08-000
104.214 Acres

George J. Gardner
2645 / 886

APPROVED
MUSKINGUM COUNTY
PLANNING COMMISSION DIRECTOR

Fee Paid

Date

I hereby certify that this Plat represents a true
and correct survey and that all measurements
were made in accordance with Chap. 4738-37
of the Ohio Administrative Code, January, 2020

Kenneth C. Varner P.L.S.
Reg. Surveyor No. 4508



DESCRIPTION
APPROVED
By: *George J. Gardner*