


State of Ohio, County of Muskingum, Township of Jackson,
Quarter Township 1, and being part of Lot 14 and Lot 15,
Township 3, Range 9, United States Military Lands

Bearings are based on the Ohio State Plane Coordinate System, NAD 83(2011), South Zone, Grid North, as per GPS observations

Part of: 29-10-01-12-000 ±25.72 Acres
All of: 29-10-01-12-001 ±11.57 Acres

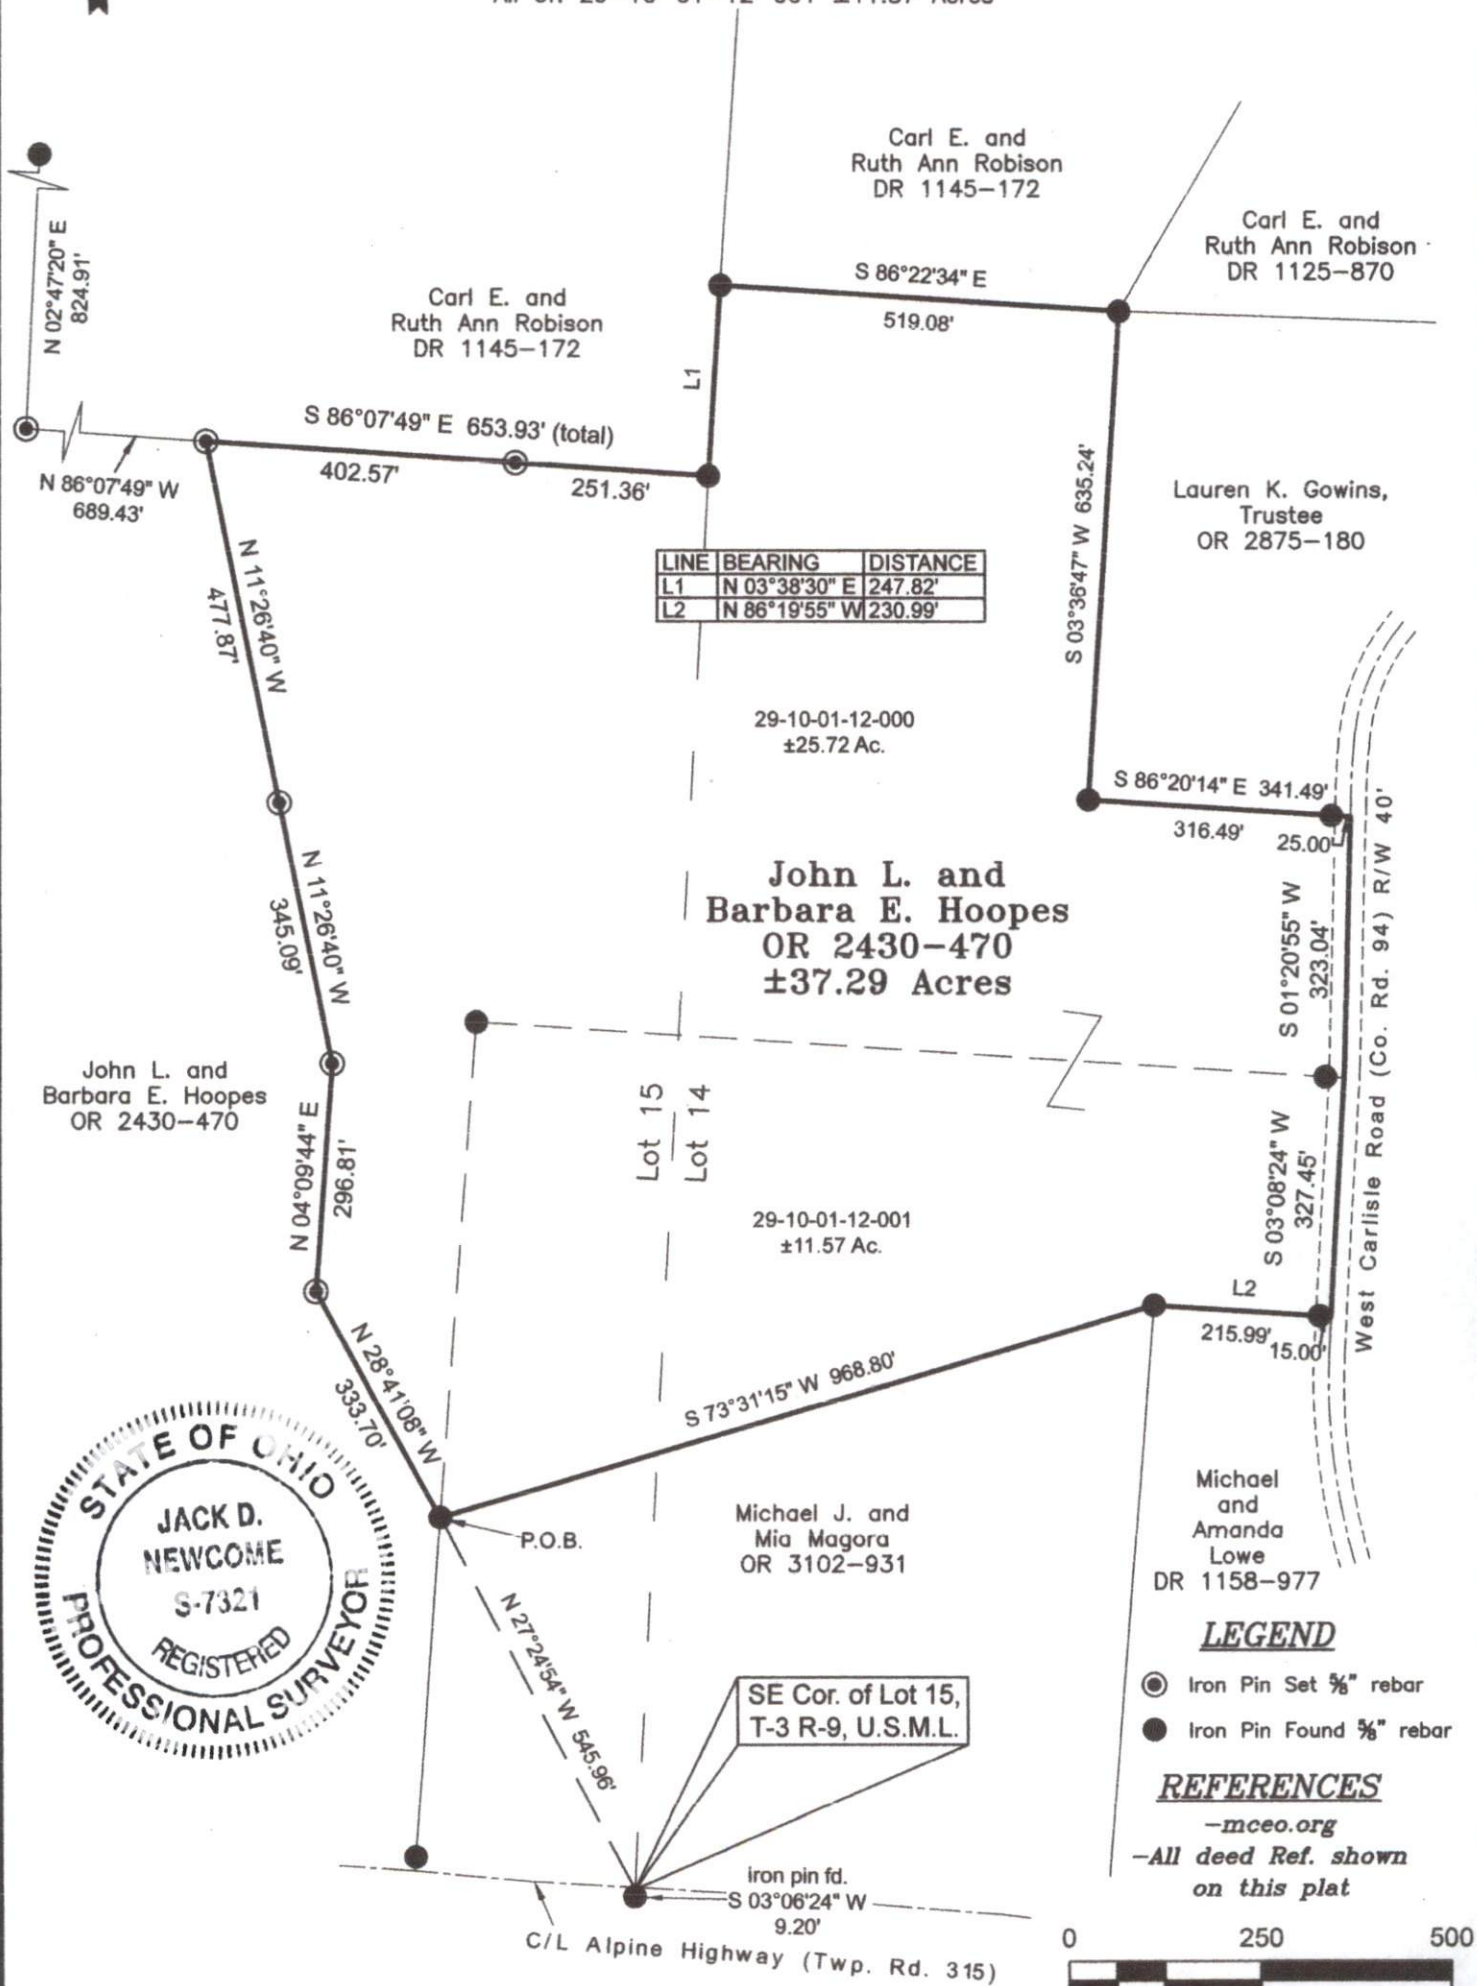

☐ Iron Pin Set $\frac{5}{8}$ " rebar
☐ Iron Pin Found $\frac{5}{8}$ " rebar

-mceo.org
-All deed Ref. shown
on this plat

0 250 500

Graphic Scale in feet: 1" = 250'

OFFICE COPY

Jack D. Newcome 1-17-23
Jack D. Newcome Date

Reg. Surveyor No. 7321

DESCRIPTION

APPROVED

By: Atharva 11/8/23

Newcome Surveying Company
6515 Ballard Road
Nashport, Ohio 43830
740-452-5796