


This property is subject to all easements, rights-of-way or restrictions, whether recorded or implied.

ALAN DONAKER SURVEYING
19849 TR 383
Walhonding, OH 43843
Telephone: (740) 327-7001
Fax: (740) 327-1083

Pertinent Documents: Tax Map
All Deeds and Plats as shown

Surveys by: Alan Donaker


Bearings are based on
DR 1023-185 and are for
angular calculations only

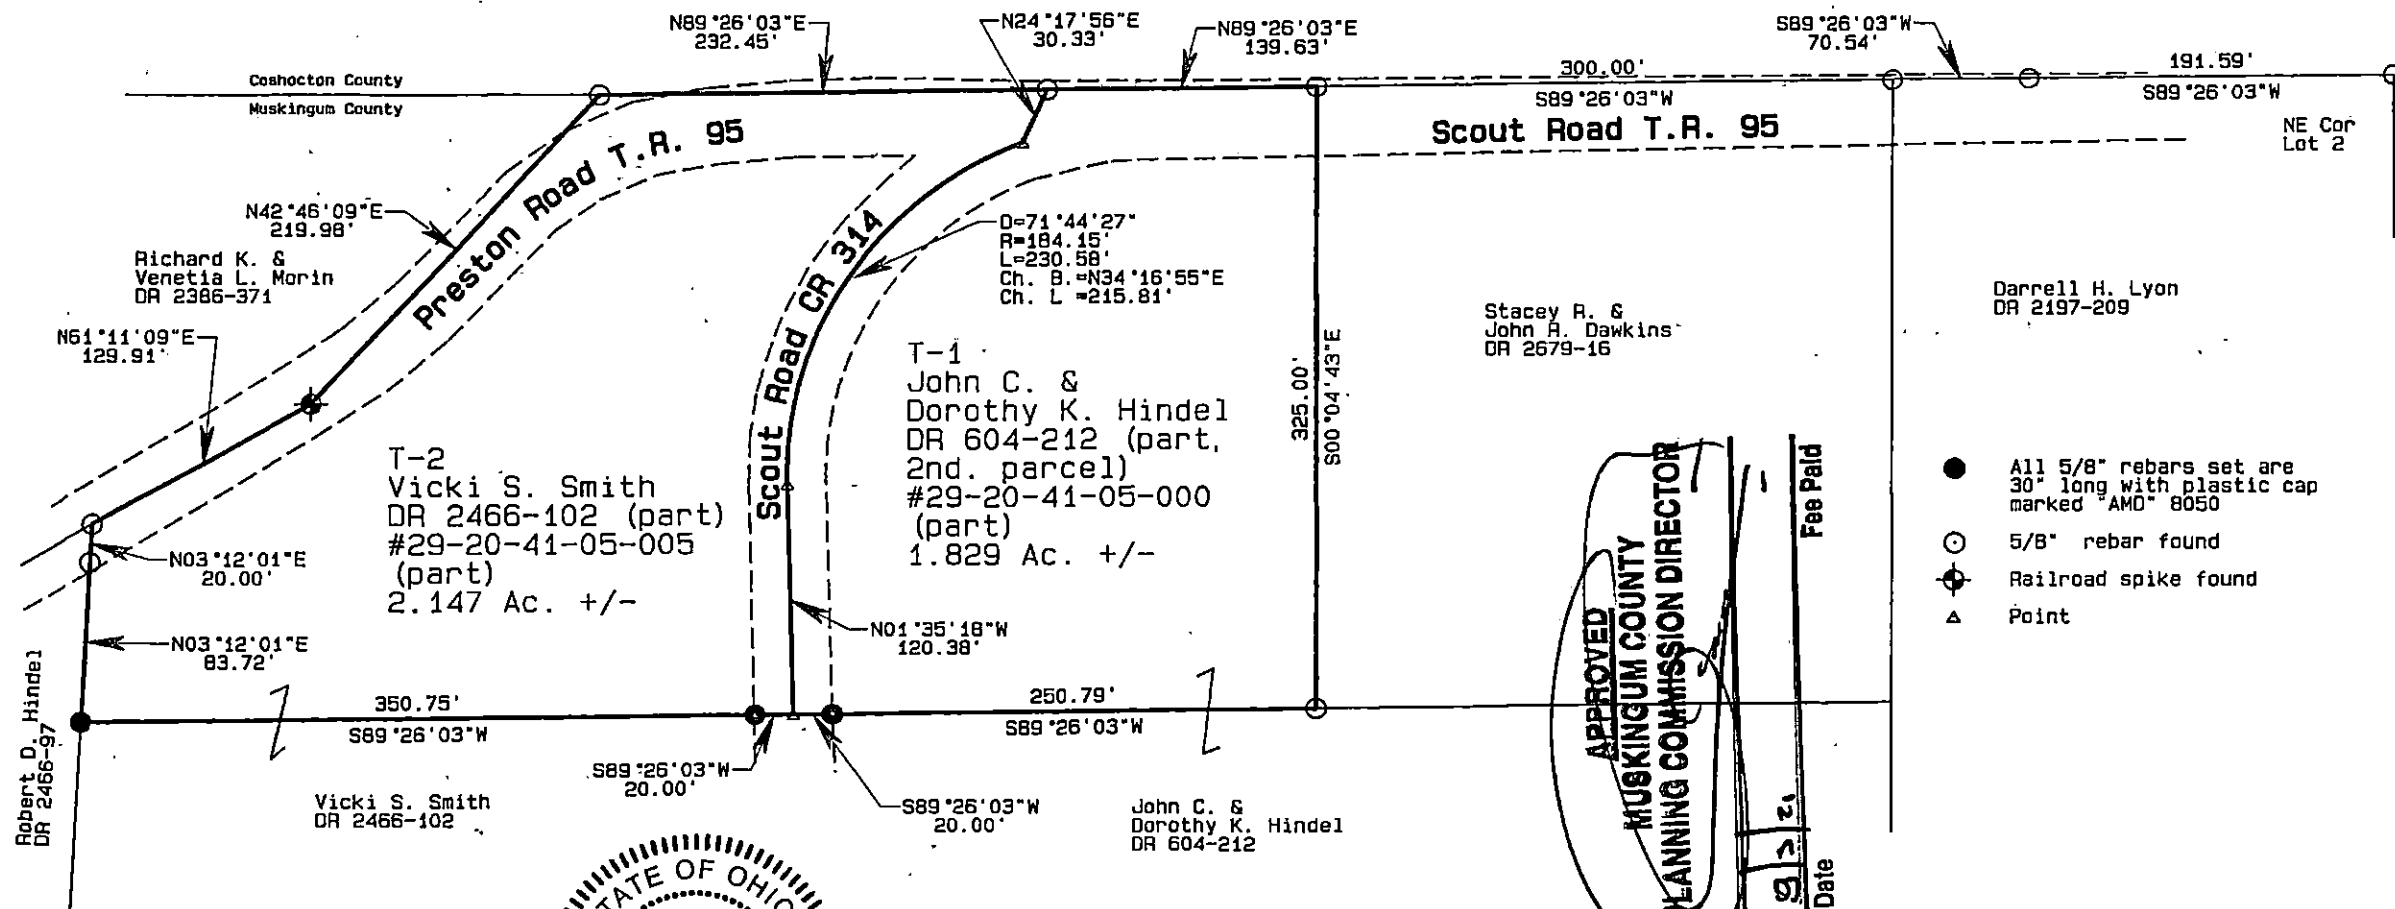

- All 5/8" rebars set are 30" long with plastic cap marked "AMC" 8050
- 5/8" rebar found
- ⊕ Railroad spike found
- △ Point

OFFICE COPY
NOT RECORDABLE

I, Alan Donaker, P.S. 8050, hereby certify this plat to represent a boundary survey pursuant to Chapter 4733.37 Ohio Administrative Code and to be correct to the best of my knowledge and belief.

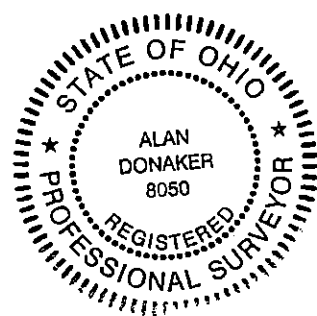

GRAPHIC SCALE

1"=100'



DESCRIPTION
APPROVED
By: *[Signature]*

John C. & Dorothy K. Hindel
DR 604-212
1.829 Ac. +/-
Vivkie S. Smith
DR 2466-102
2.147 Ac. +/-
Lot 2, First Qtr.
T3N, R9W
United States Military Lands
Jackson Township
Muskingum County, Ohio
Date: May 27, 2021