


AUDITORS PARCEL NUMBER
29-20-41-21-000



BEARINGS ARE BASED ON OHIO STATE PLANE COORDINATE SYSTEM 1883(2011), OHIO SOUTH ZONE, GRS, DERIVED FROM A GPS OBSERVATION.

RESEARCH

DEED AS SHOWN

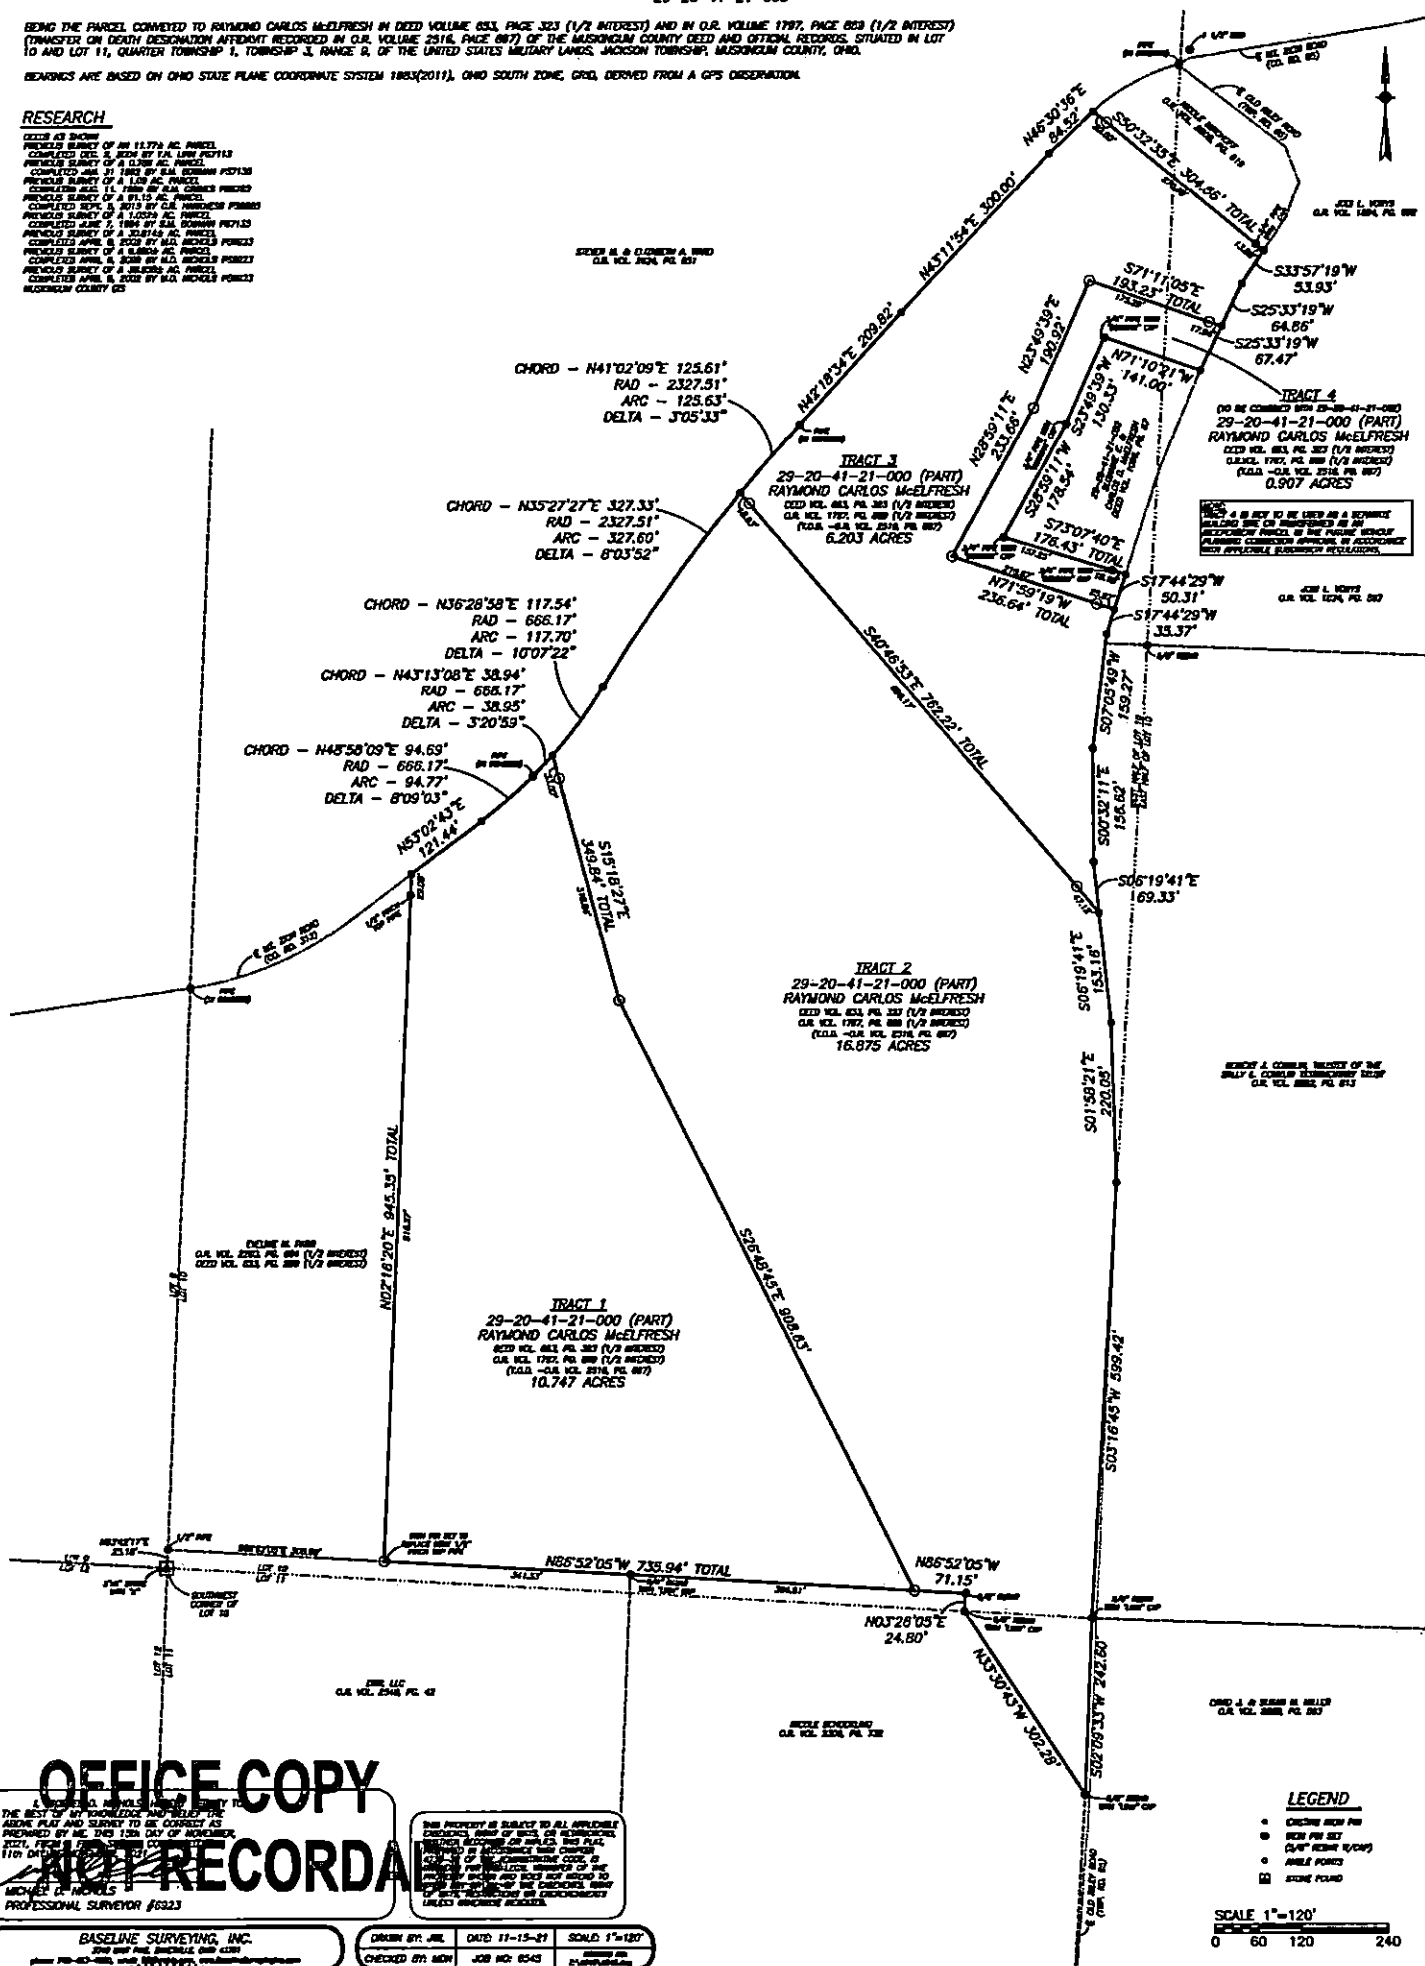


OFFICE COPY
NOT RECORD

THIS PROPERTY IS SUBJECT TO ALL APPLICABLE

LEGEND


SCALE 1"=120'

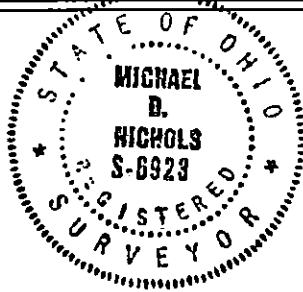A horizontal graphic scale bar with tick marks at 0, 60, 120, and 240 feet. The text "SCALE 1"=120'" is positioned above the bar.

DESCRIPTION
APPROVED

By: A. J. Johnson

APPROVED
MUSKINGUM COUNTY
PLANNING COMMISSION DIRECTOR

Date _____

Fee Paid