

ADDRESS N 1/4  
29-20-41-21 SNR


N

BASE OF BEARINGS  
TRUE NORTH BY  
SUN OBSERVATION

- STONE FOUND
- IRON PIN FD.
- 5/8" X 30" IRON PIN SET
- RAILROAD SPIKE SET

REFERENCE LIST  
VOL. 653, P. 323  
VOL. 641, P. 138  
VOL. 393, P. 181  
VOL. 540, P. 511  
VOL. 65, P. 13414  
VOL. 823, P. 280  
VOL. 715, P. 348

W.J. BIEDENBACH SURVEY  
TAX MAPS  
U.S.G.S. TRINWAY QUAD.

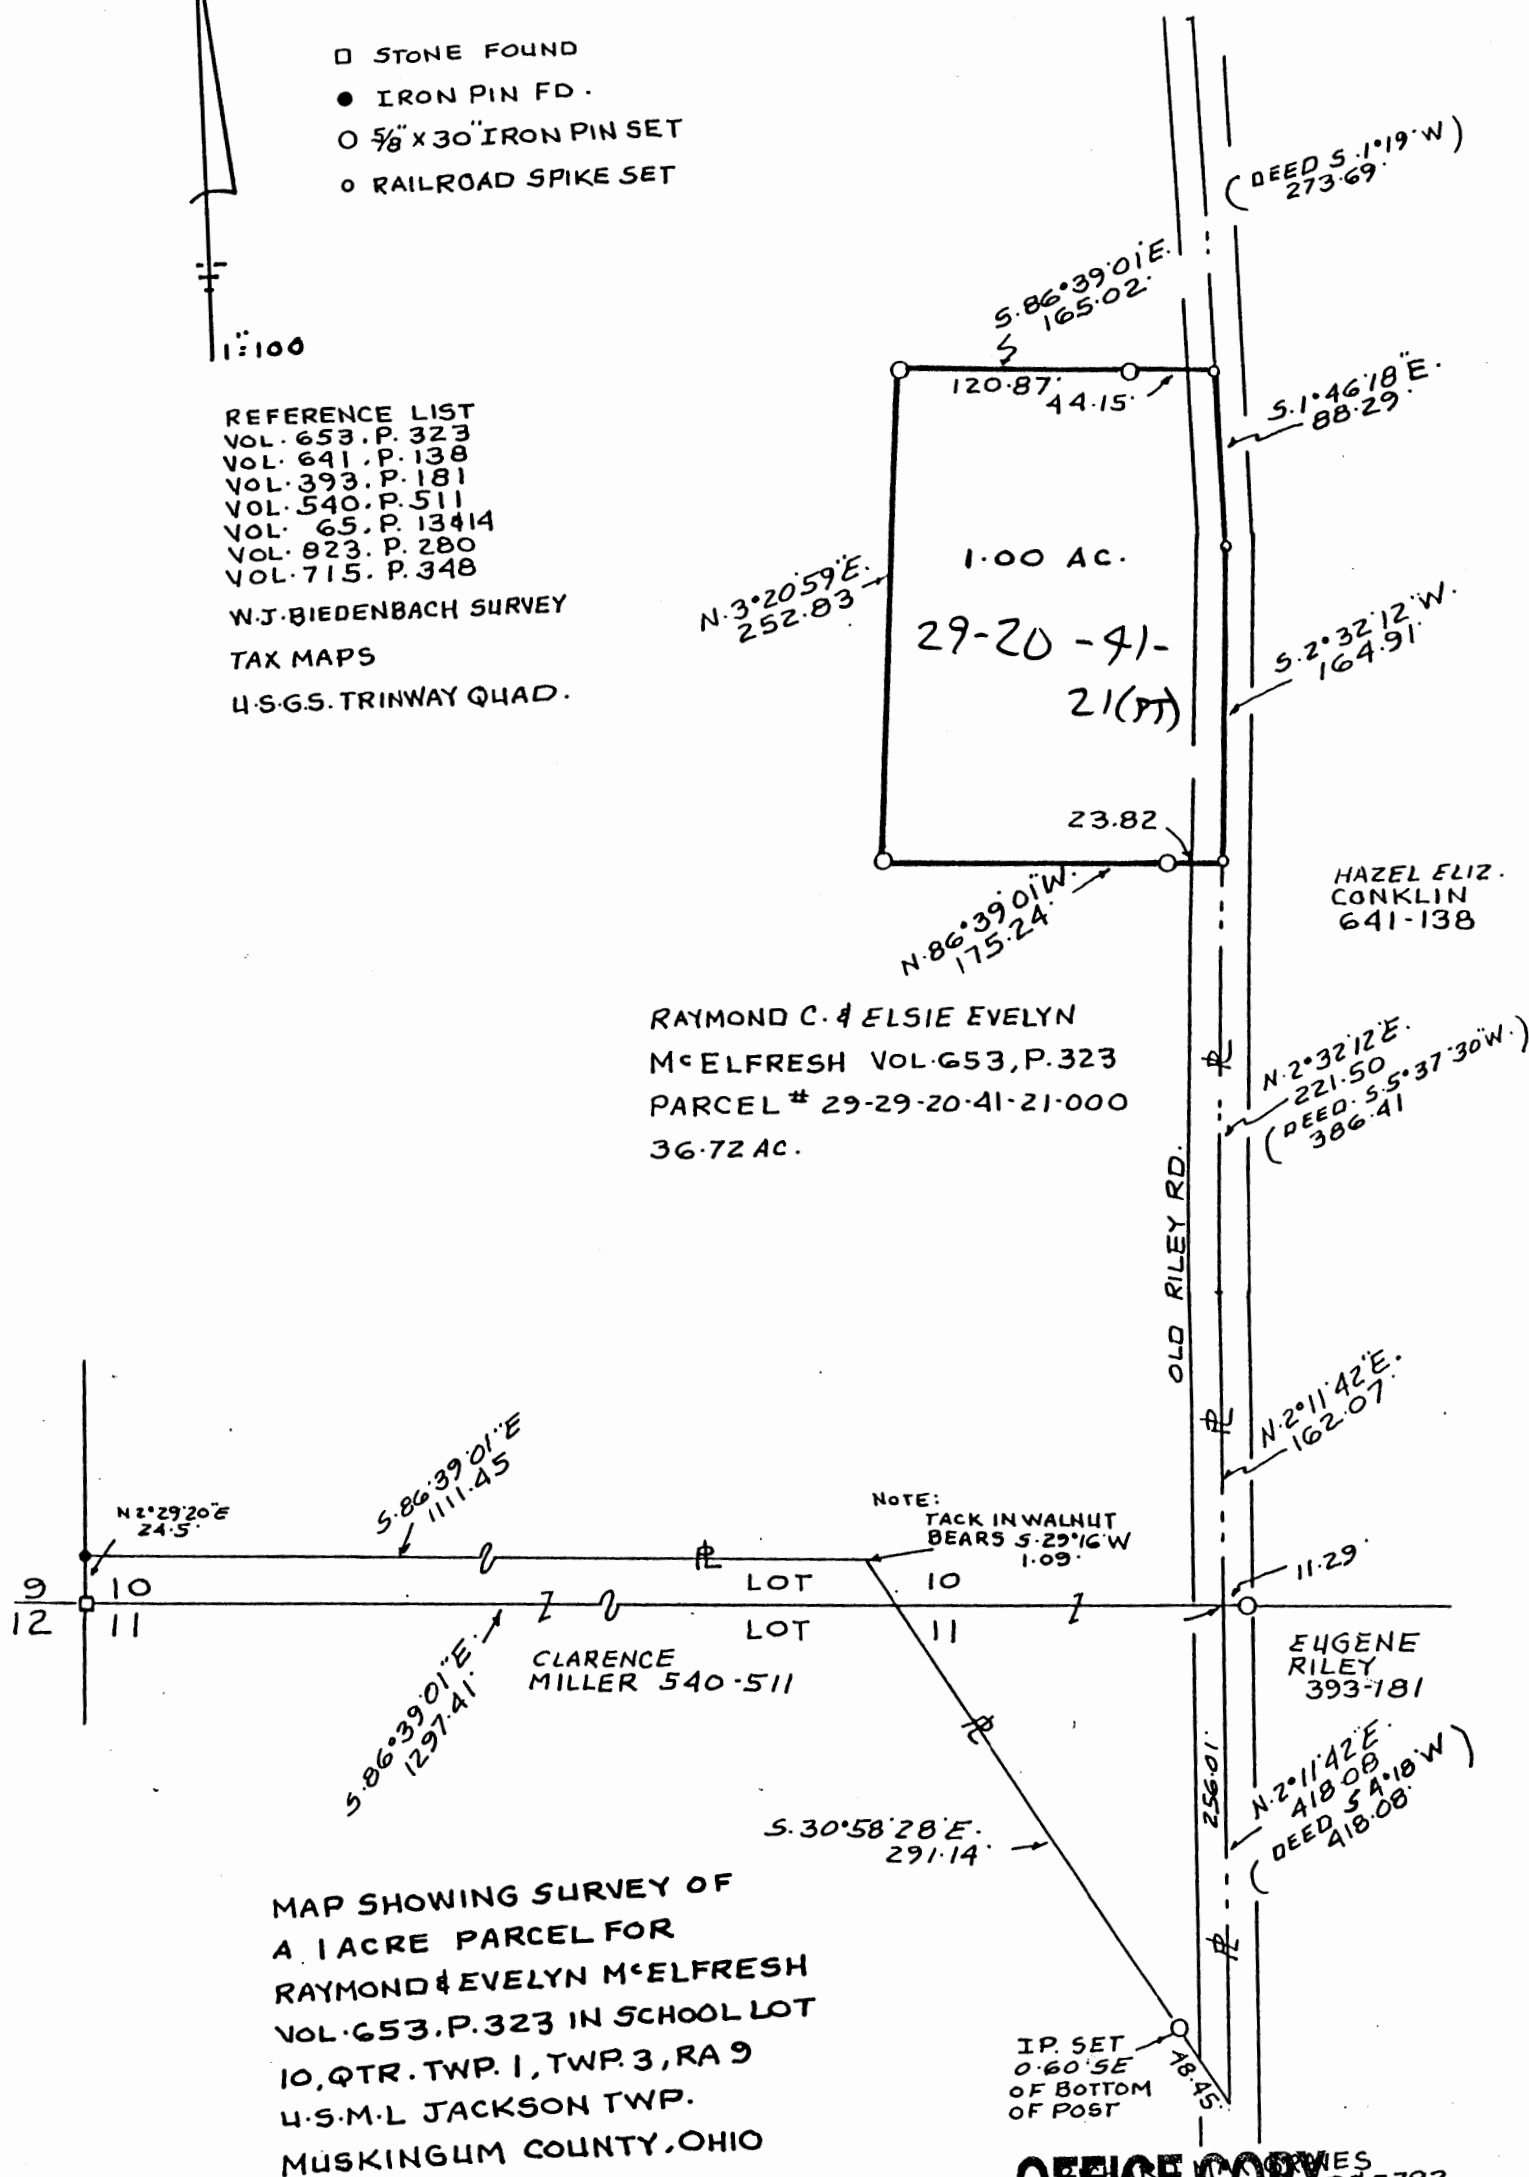

MAP SHOWING SURVEY OF  
A 1 ACRE PARCEL FOR  
RAYMOND & EVELYN McELFRESH  
VOL. 653, P. 323 IN SCHOOL LOT  
10, QTR. TWP. 1, TWP. 3, RA 9  
U.S.M.L JACKSON TWP.  
MUSKINGUM COUNTY, OHIO

DESCRIPTION APPROVED  
FOR AUDITOR'S TRANSFER

1.1 Nov 19

OFFICE COPY  
NOT RECORDABLE

Richard May Groves