

By: _____


State of Ohio, County of Muskingum, Township of Jackson,
being part of the North Half of Lot No. 8 in Quarter Township
1, Township 3, Range 9, United States Military Lands

Bearings are based on the Ohio State Plane Coordinate System, NAD 83(2011), South Zone, Grid North, as per GPS observations

All of: 29-20-51-22-000 ± 1.16 Acres
(± 0.44 Ac. in R/W Co. Rd. 48)

By: DWB 9-22-2022

LINE	BEARING	DISTANCE
L1	S 41°54'09" E	183.16
L2	S 41°54'09" E	12.87'
L3	S 45°32'16" W	77.63'
L4	S 04°45'23" E	90.92'
L5	S 22°20'33" W	113.74'

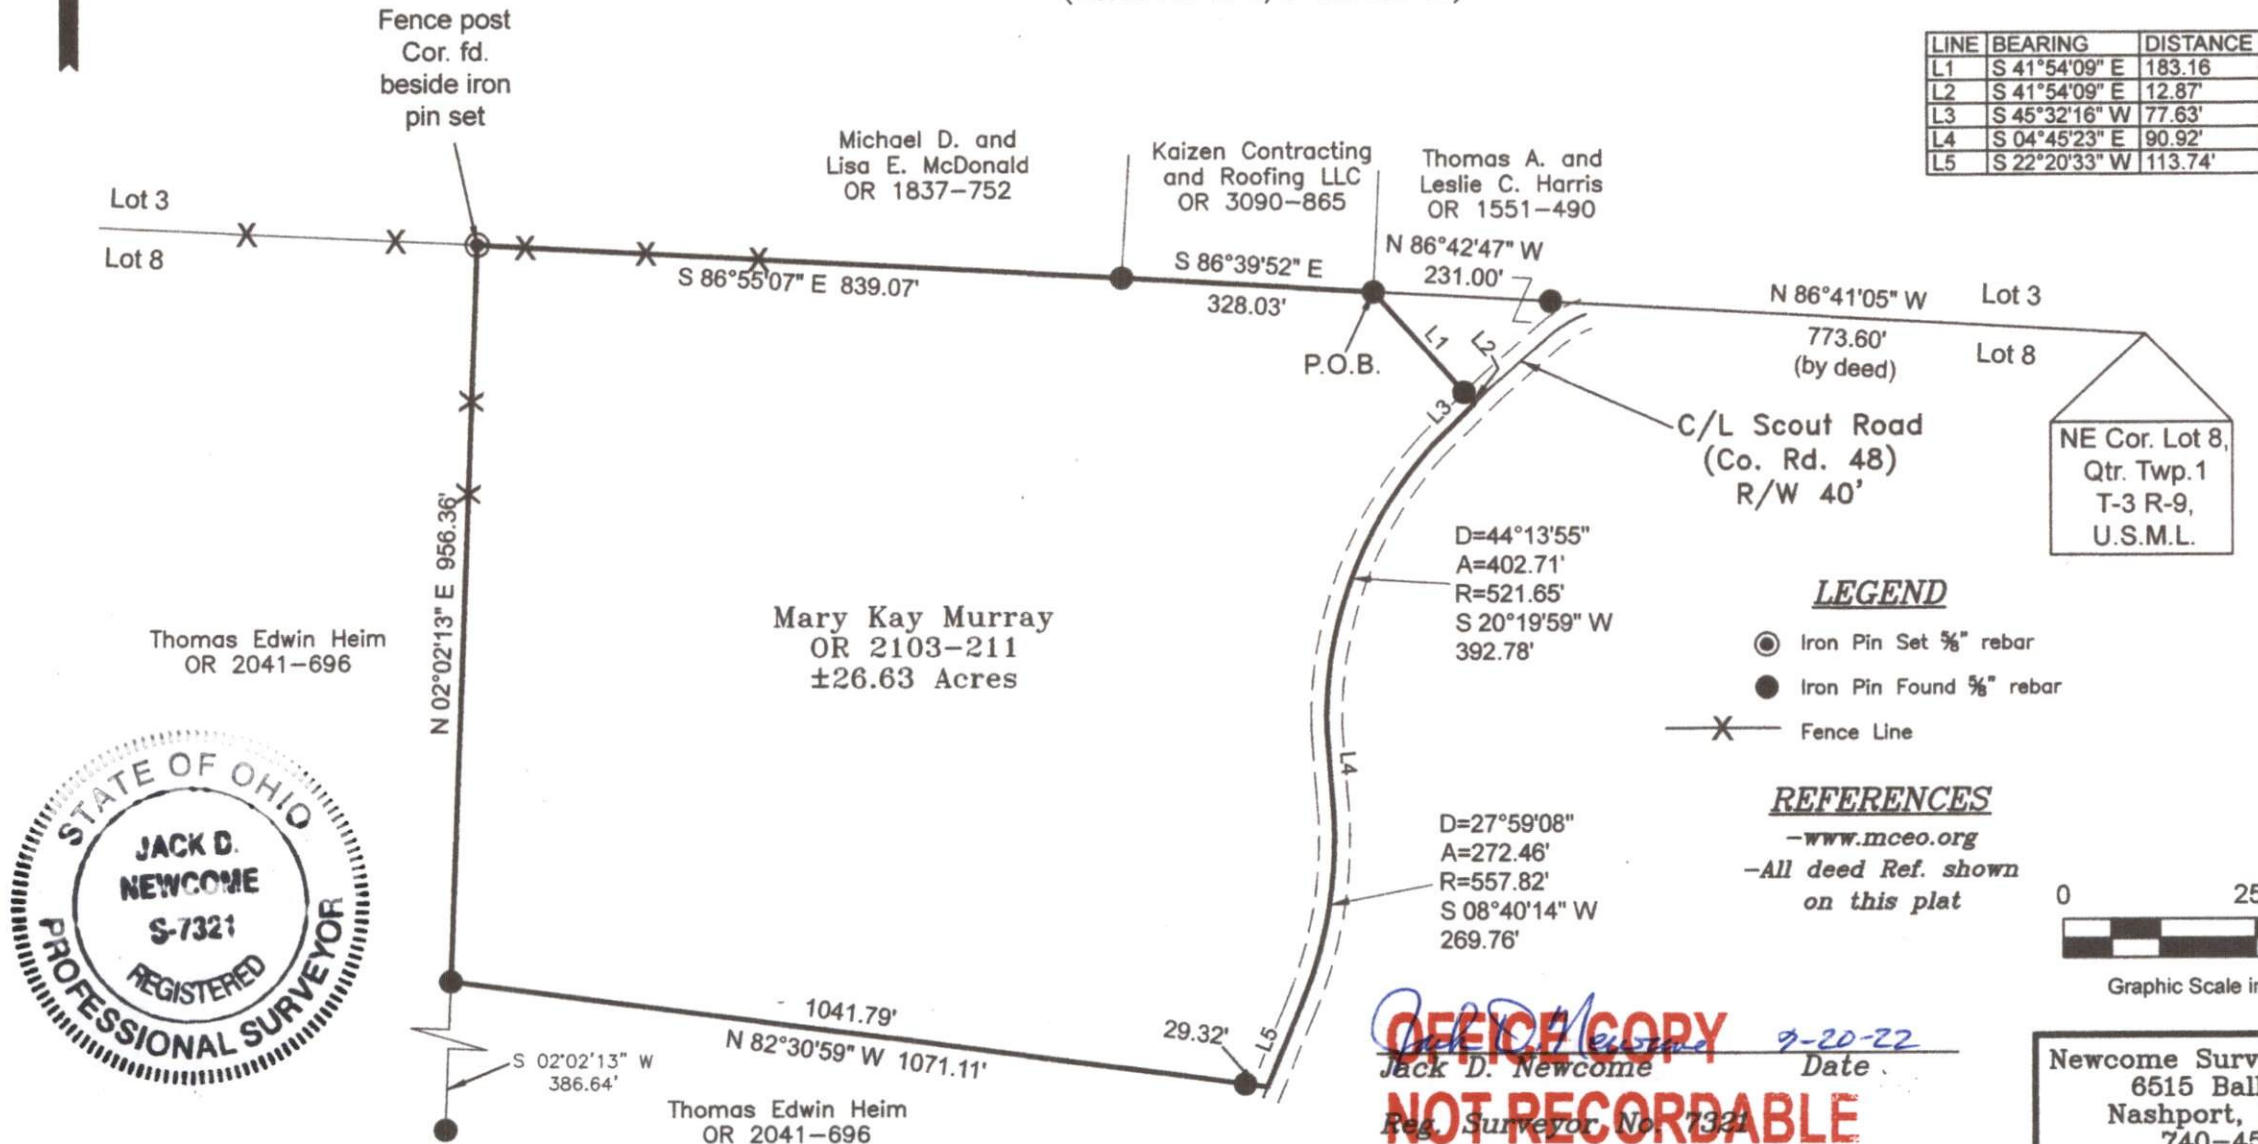

OFFICE COPY
Jack D. Newcome Date 7-20-22
Reg. Surveyor No. 7321
NOT RECORDABLE

Newcome Surveying Company
6515 Ballard Road
Nashport, Ohio 43830
740-452-5796