


R. M. Roberts & Assoc.

1295 KevRob Drive  
Zanesville, Ohio 43701

29-29-20-61-33

Keeg's

12215 SCOOT RD

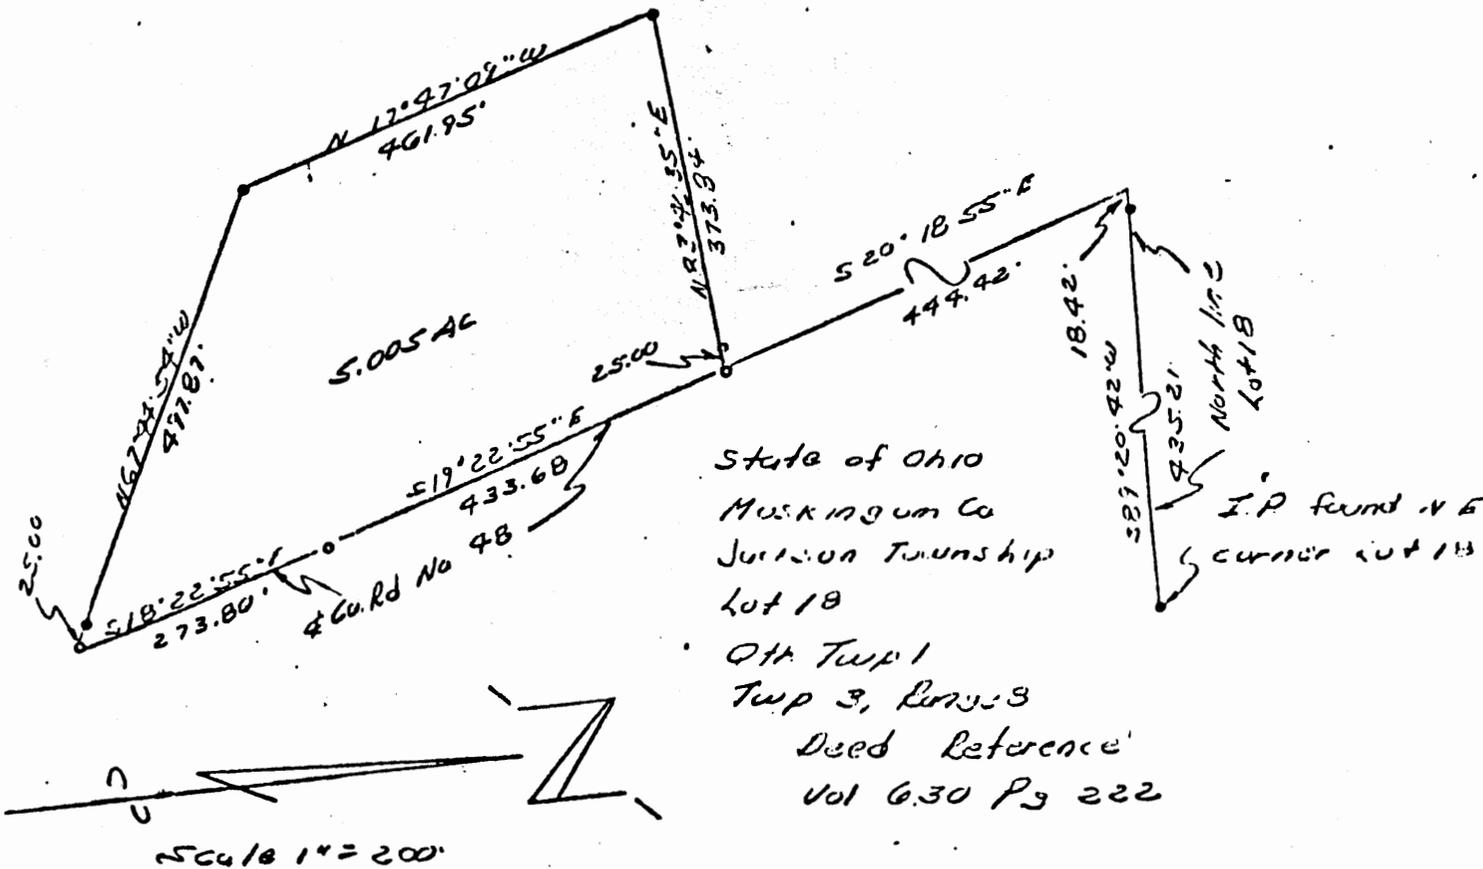

State of Ohio  
Muskingum Co  
Jackson Township  
Lot 18

Qth Twp 1  
Twp 3, Range 3  
Deed Reference  
Vol 630 Pg 222

Scale 1" = 200'

May 28, 1976

Situated in the State of Ohio, Muskingum County, Jackson Township, Lot 18, Quarter Twp. 1, Twp. 3, Range 9, and more particularly described as follows:

Beginning at an iron pin ( found ) marking the north east corner of Lot 18; thence with the north line of said Lot 18 south 89 degrees 20 minutes 42 seconds west 435.21 feet to a railroad spike in the center of co. rd. no. 48, passing through an iron pin ( found ) at 416.97 feet; thence with the center of said road south 20 degrees 18 minutes 55 seconds east 444.42 feet to a railroad spike, said spike being the true place of beginning for the tract herein to be described; thence continuing with the center of said road south 19 degrees 22 minutes 55 seconds east 433.68 feet to a railroad spike; thence south 18 degrees 22 minutes 55 seconds east 273.80 feet to a railroad spike; thence leaving said road north 67 degrees 44 minutes 54 seconds west 497.87 feet to an iron pin; passing through an iron pin at 25.00 feet; thence north 17 degrees 47 minutes 09 seconds west 461.95 feet to an iron pin; thence north 83 degrees 46 minutes 35 seconds east 373.84 feet to the place of beginning, passing through an iron pin at 348.84 feet, containing 5.005 acres more or less.

Subject to all legal easements of co. rd. no. 48.

Deed reference vol. 630 pg. 222.

This description written May 28, 1976 by Raymond M. Roberts  
Registered Surveyor No. 5803.

DESCRIPTION APPROVED  
FOR AUDITOR'S TRANSFER

BY J. J. Nambh  
5-10-88

OFFICE COPY  
NOT RECORDABLE

Signature