

SITUATED IN:

State of Ohio, County of Muskingum,
Township of Jackson, and being part
of Lot 19, and 20, Quarter Township
One, T 3, R 9, U.S.M.L.

BASIS OF BEARINGS


Bearings are based on the Ohio
State Plane Coordinate System,
NAD 83, South Zone Grid North,
as per GPS observations.

REFERENCES

All deed records shown on this
plat, and previous surveys by
me

PARCEL NO.S

Part of: 29-20-71-30-000 +- 19.27 Acres
All of: 29-20-71-24-000 +- 16.47 Acres

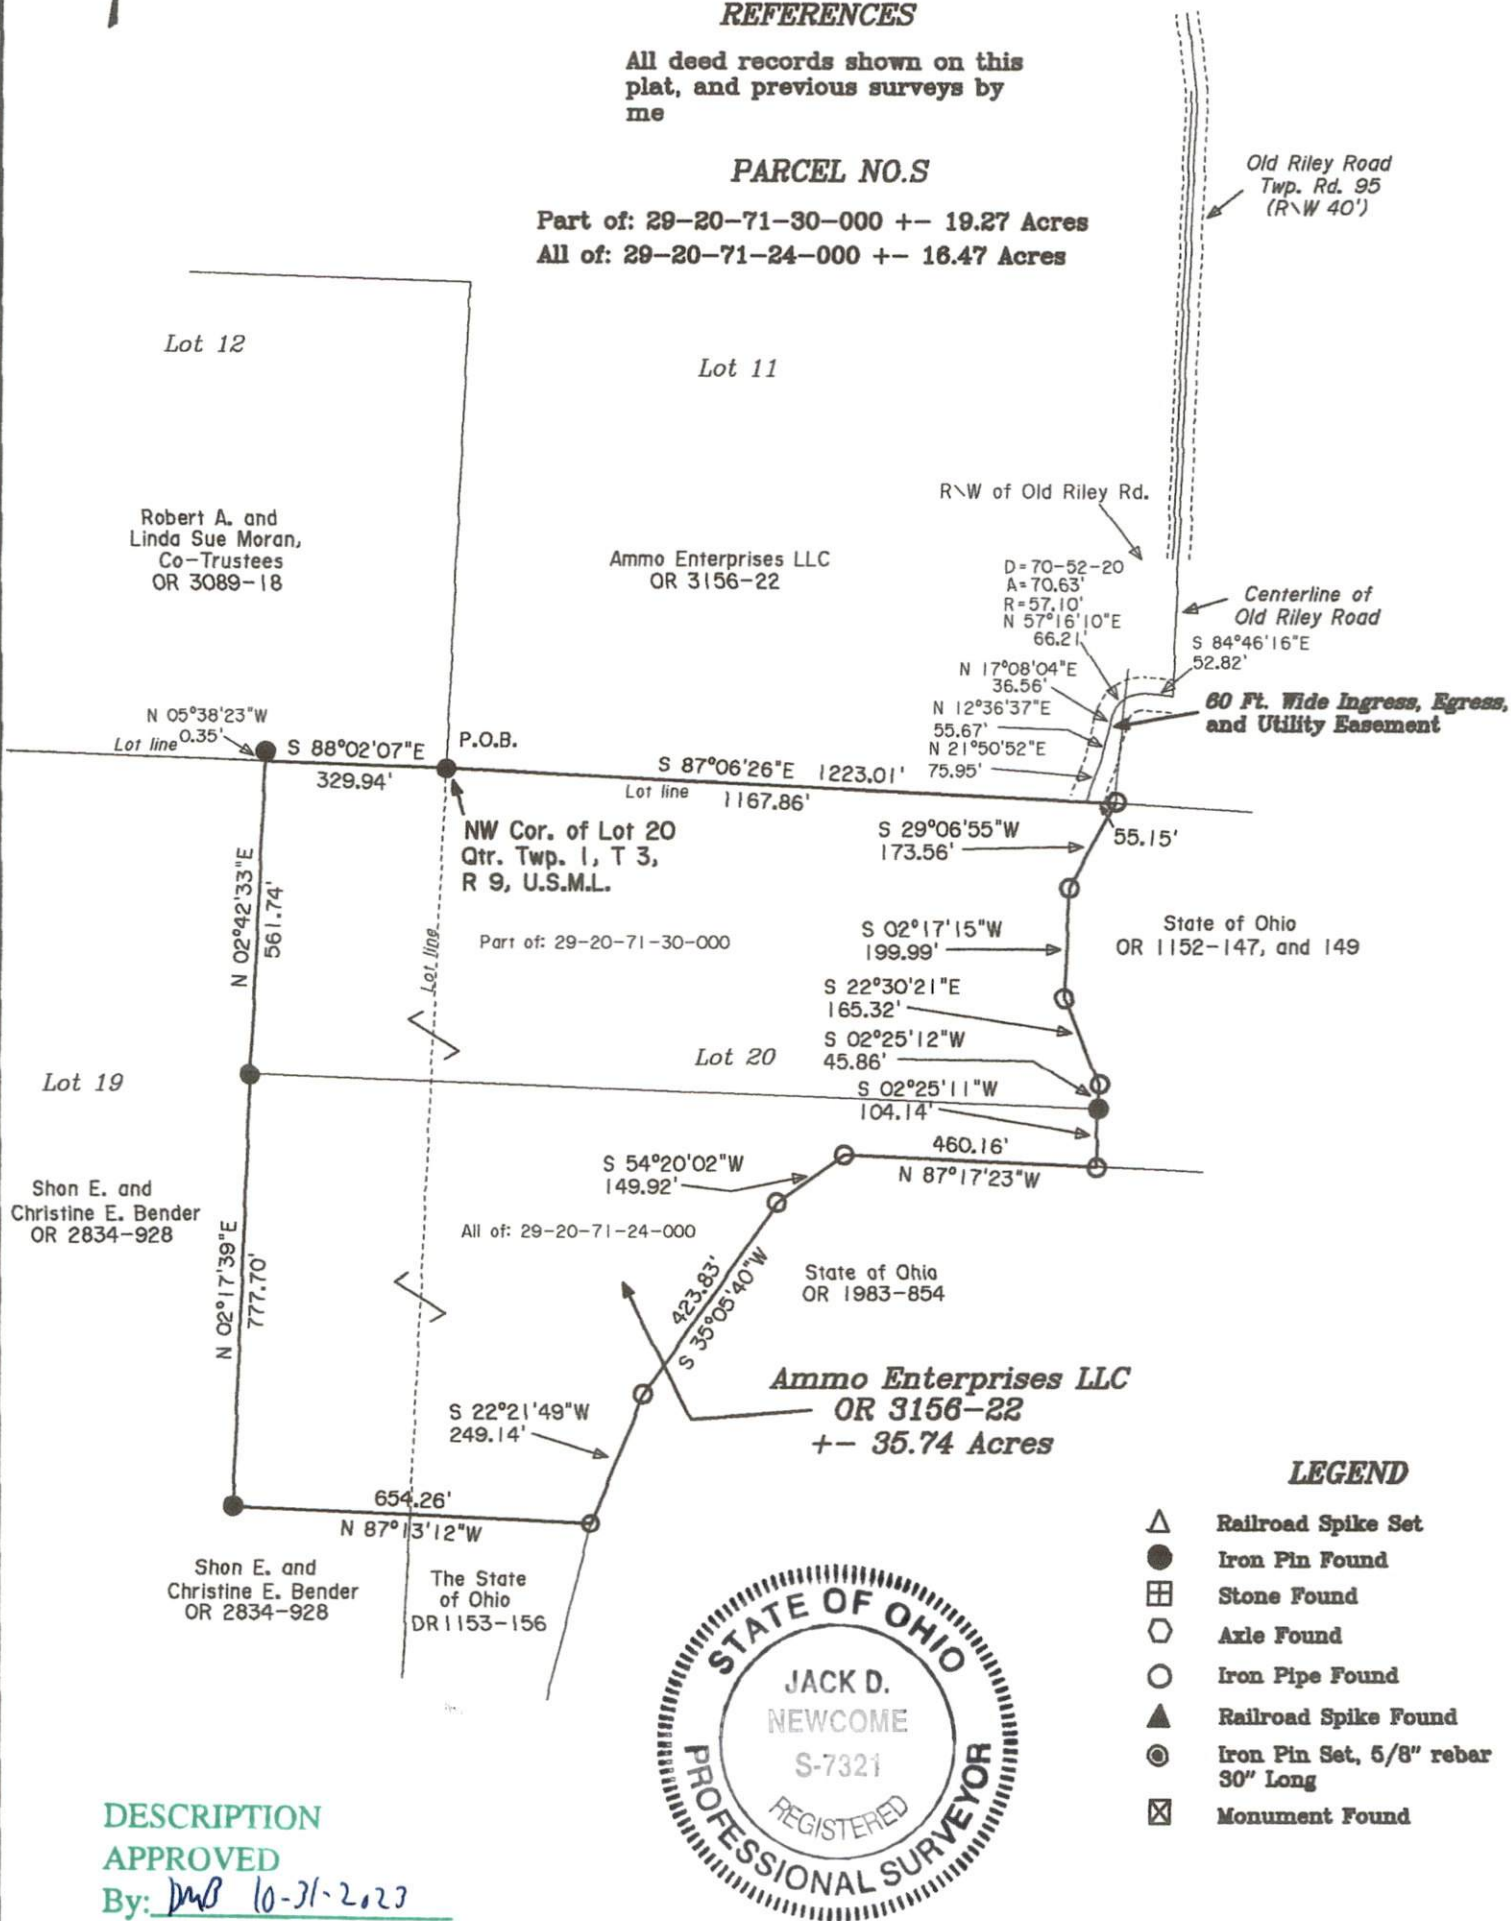

DESCRIPTION

APPROVED

By: DWS 10-31-2023



OFFICE COPY
NOT RECORDABLE

Reg. Surveyor No. 7321

Newcome Surveying Company
6515 Ballard Road
Nashport, Ohio
740-452-5796