

*The State of Ohio, County of Muskingum
Township of Jackson, and being a part of
the NW Qtr. of Sec. 16, T3, R9, USML.*

APPROVED

Bearings & distances are based on State Plane Grid Coordinates, NAD83, Ohio South, per GPS Observation.

* As Noted on Plat
www.muskingumcountyauditor.org
www.mceo.org
http://recorder.
muskingumcounty.org

- Iron Pin Found
- Pipe Found w/cap
- ☒ Stone Found
- ⌘ Property Hook
- ◎ Iron Pin Set
- Point Not Marked


LINE	BEARING	DISTANCE
L1	S 36°51'57" E	110.29'
L2	S 78°11'02" W	69.41'
L3	N 78°48'12" W	95.29'

1 inch = 200 ft.



MCPEEK LAND SURVEYING

www.mcpeeklandsurveying.com LLC
email: brian@mcpeeklandsurveying.com
340 Robin Hood Ln.,* Zanesville, Oh 43701 * 740.704.6073

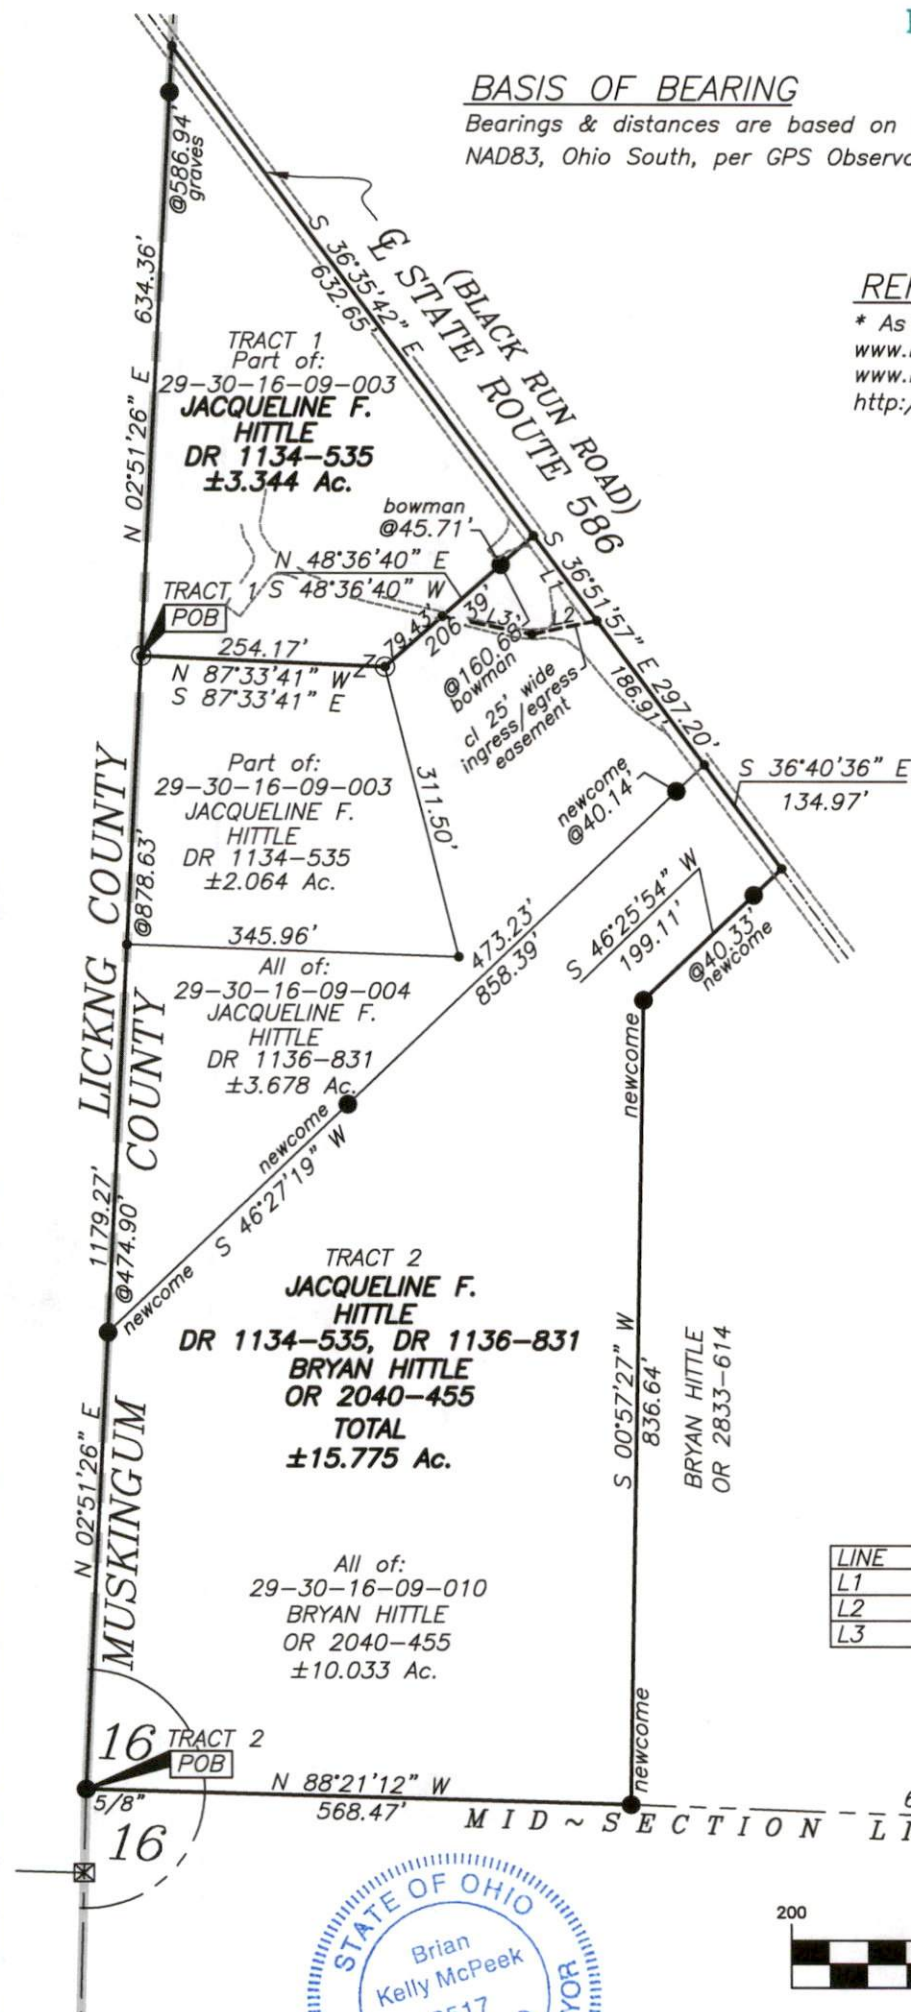

Brian Kelly McPeck
Reg. Surveyor No. 8517

This plat was prepared by McPeck Land Surveying, LLC in accordance with Chapter 4733-37 of the Administrative Code, and is intended to be used for the legal transfer of the property described and does not intend to describe all or any easements of record, nor encroachments unless otherwise intended.