

SITUATED IN

The State of Ohio, County of Muskingum
Township of Jackson, and being a part of
the NW Qtr. of Sec. 16, T3, R9, USML.

Approved For Transfer
On-Lot Sewage O.K.

Date 6.30.22

Mat H


Zanesville-Muskingum Co.
Health Department

BASIS OF BEARING

Bearings & distances are based on State Plane Grid Coordinates,
NAD83, Ohio South, per GPS Observation.

REFERENCES

* As Noted on Plat
www.muskingumcountyauditor.org
www.mceo.org
http://recorder.
muskingumcounty.org

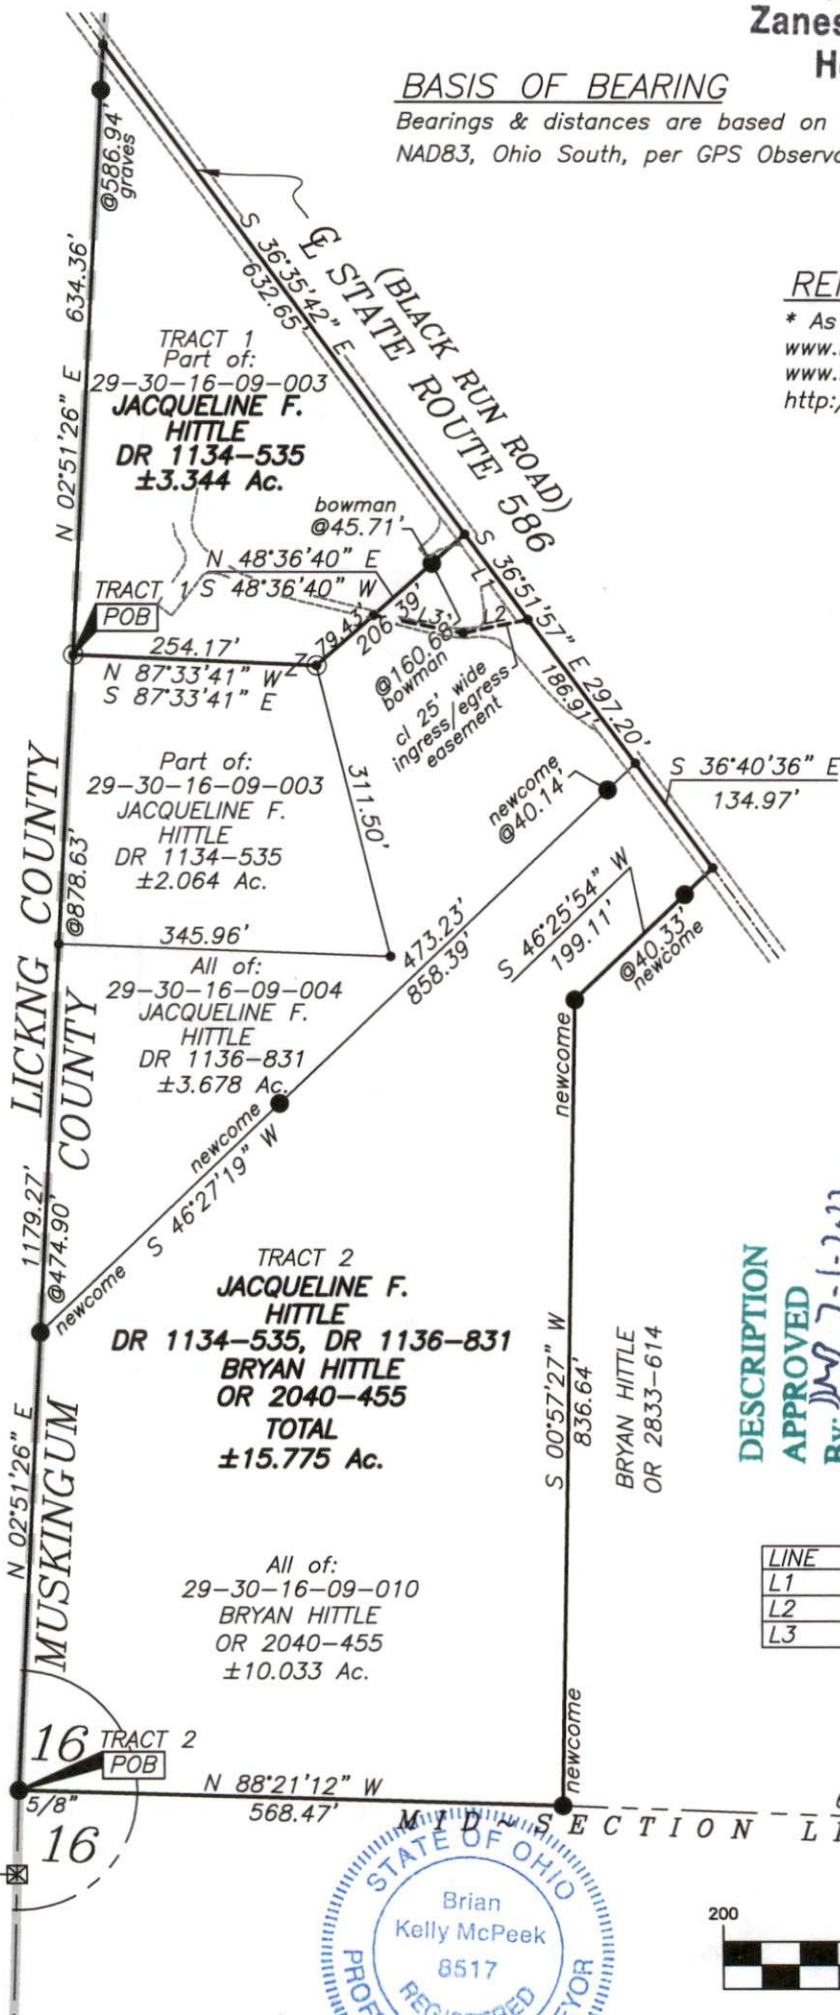

APPROVED
MUSKINGUM COUNTY
PLANNING COMMISSION DIRECTOR

Date 7/1/22

Fee Paid

LEGEND


- Iron Pin Found
- Pipe Found w/cap
- ⊠ Stone Found
- ⌵ Property Hook
- ⊙ Iron Pin Set
- Point Not Marked

DESCRIPTION
APPROVED
By: [Signature] 7-1-22

LINE TABLE

LINE	BEARING	DISTANCE
L1	S 36°51'57" E	110.29'
L2	S 78°11'02" W	69.41'
L3	N 78°48'12" W	95.29'

Graphic Scale

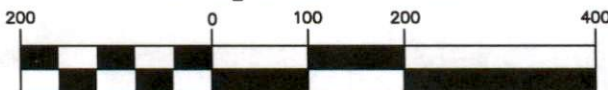

(IN FEET)

1 inch = 200 ft.

OFFICE COPY

NOT RECORDABLE

Brian Kelly McPeck
Reg. Surveyor No. 8517

Date 6/9/22

This plat was prepared by McPeck Land Surveying, LLC
in accordance with Chapter 4733-37 of the Administrative Code,
and is intended to be used for the legal transfer of the property
described and does not intend to describe all or any easements
of record, nor encroachments unless otherwise intended.



MCPECK
LAND
SURVEYING

www.mcpecklandsurveying.com
email: brian@mcpecklandsurveying.com
340 Robin Hood Ln., Zanesville, Oh 43701 * 740.704.6073