


SURVEY OF 647.717 ACRE PARCEL

Being a part of Sections 17, 18, 23, 24 & 25, 3rd Qtr., Township-3, Range 9,
United States Military Lands, Jackson Township, Muskingum County, Ohio

29-80-24-07
ADAMISS N/A

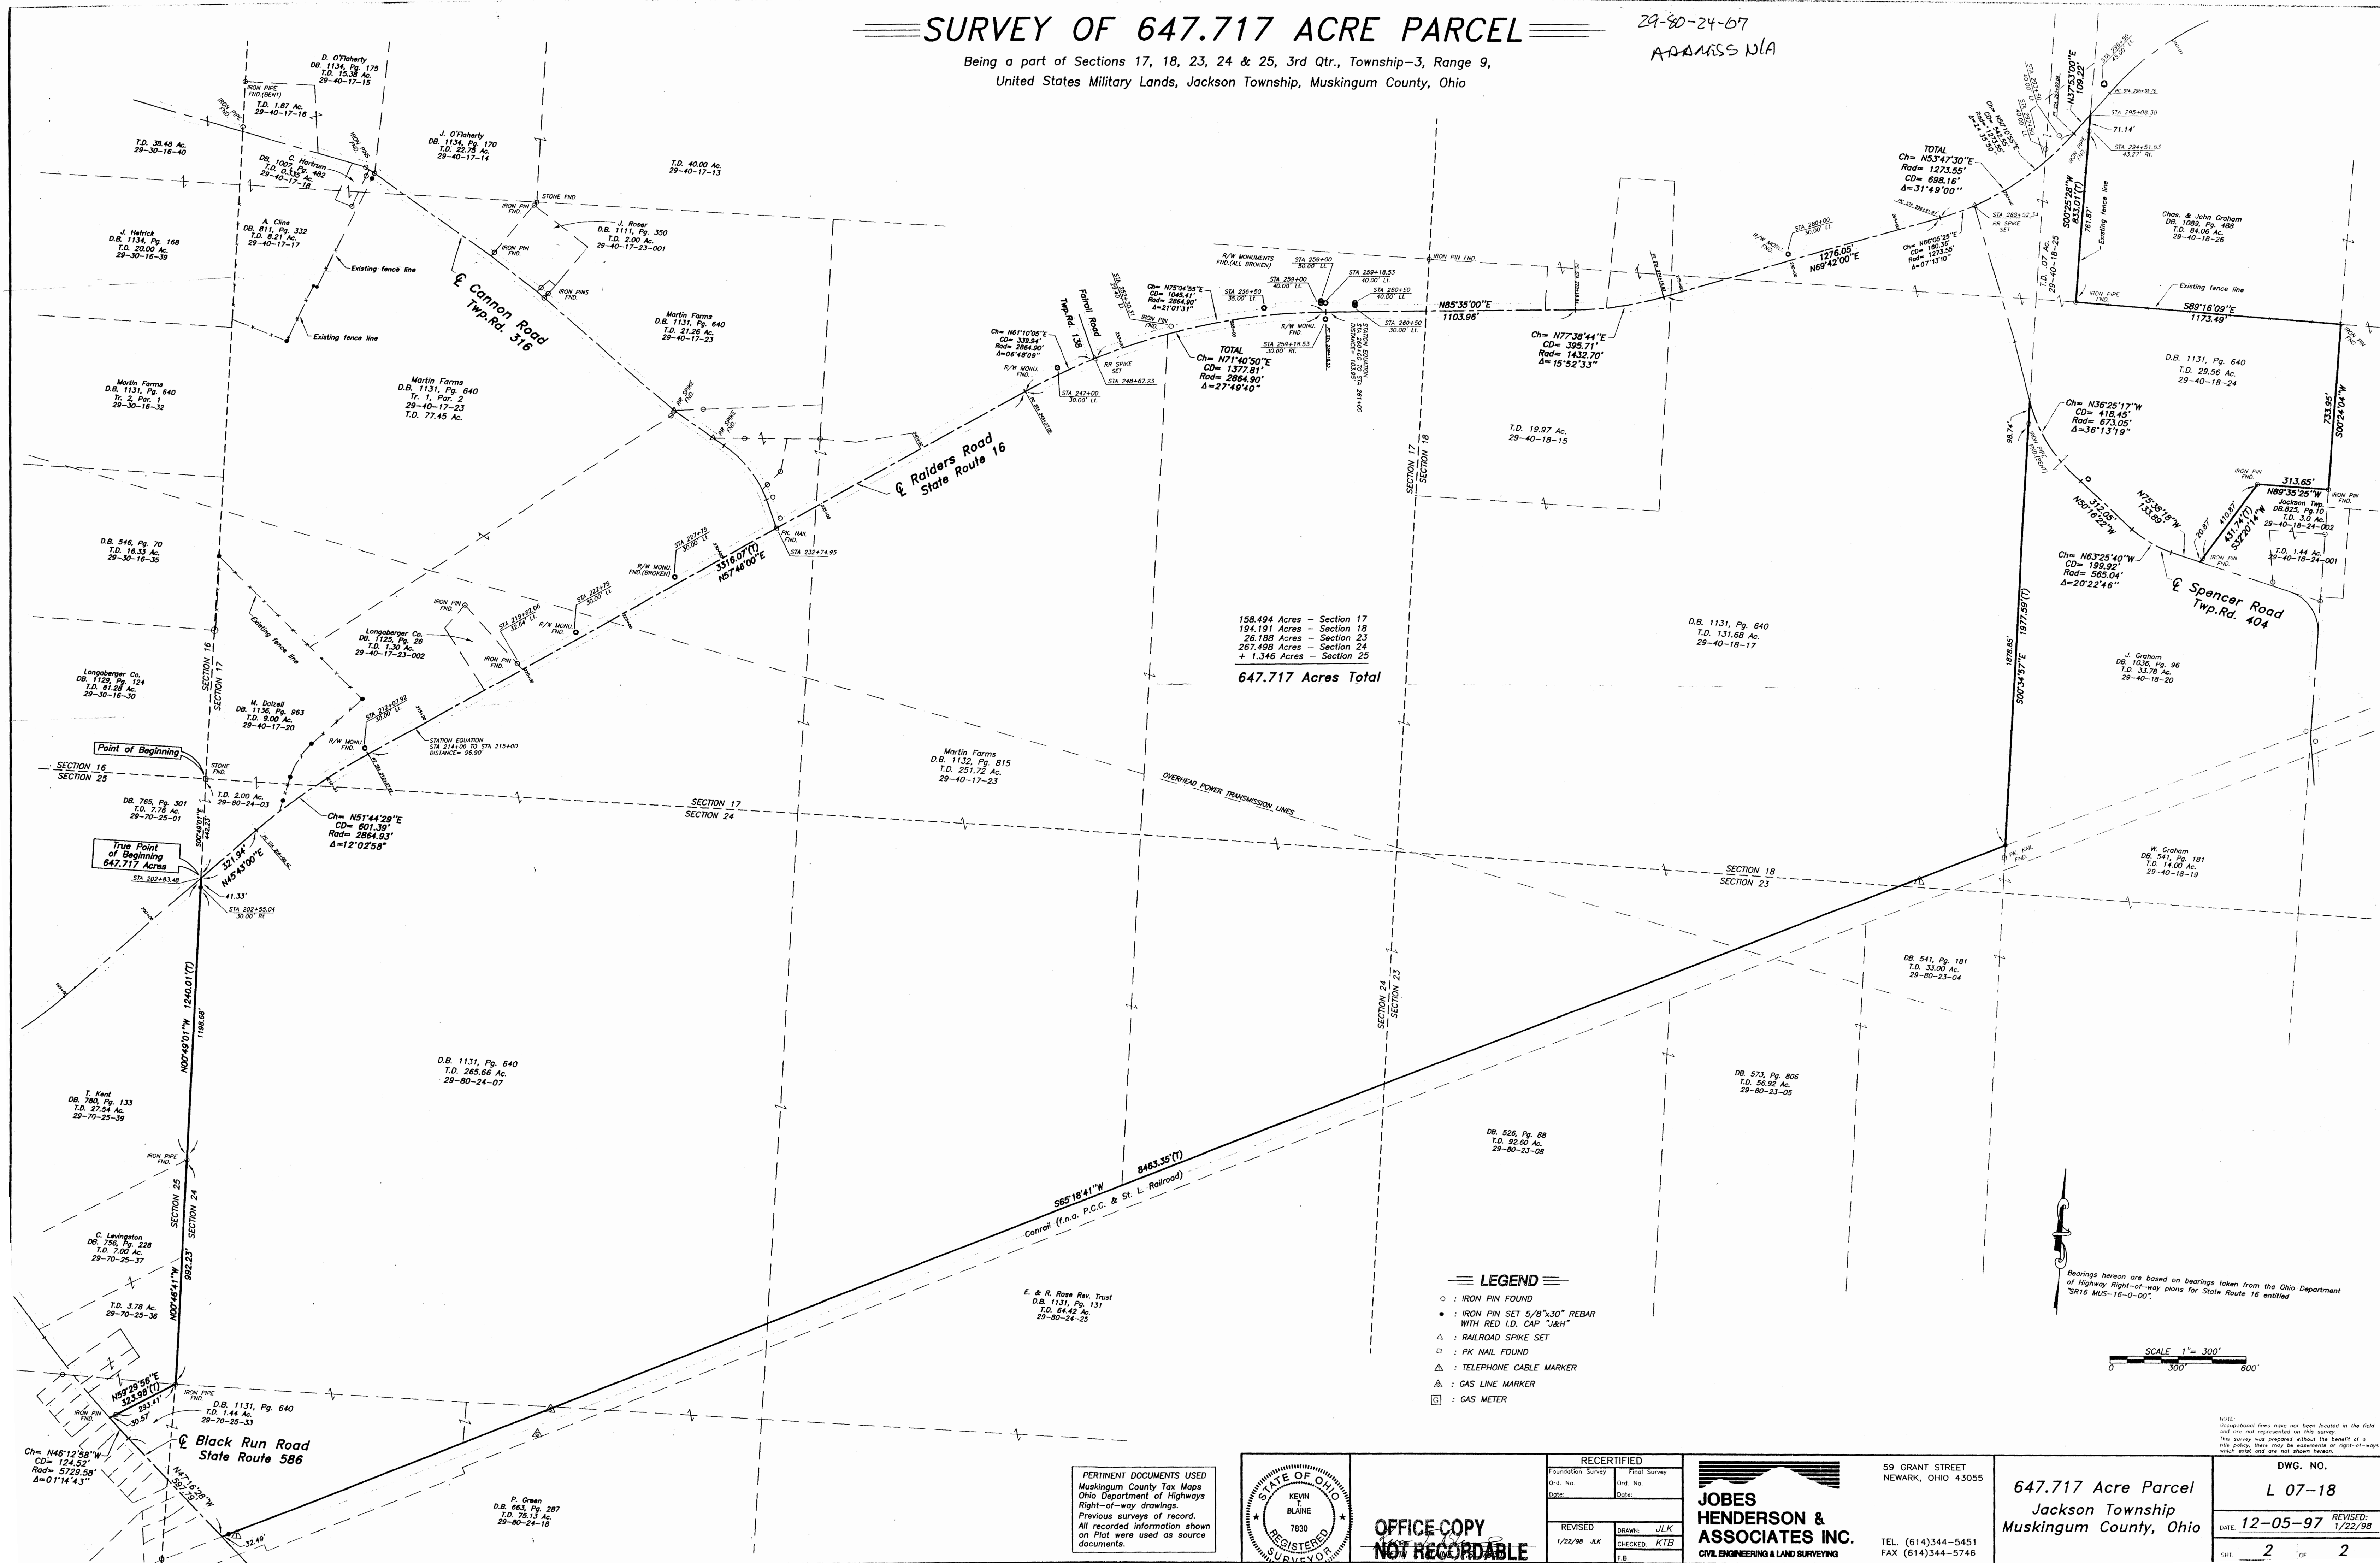


158.494 Acres - Section 17
194.191 Acres - Section 18
26.189 Acres - Section 23
267.498 Acres - Section 24
1.346 Acres - Section 25
647.717 Acres Total

- LEGEND**
- : IRON PIN FOUND
 - : IRON PIN SET 5/8"x30" REBAR WITH RED I.D. CAP J&H
 - ▲ : RAILROAD SPIKE SET
 - : PK NAIL FOUND
 - △ : TELEPHONE CABLE MARKER
 - △ : GAS LINE MARKER
 - ⊠ : GAS METER

SCALE 1" = 300'
0 300 600

NOTE: Unrecorded lines have not been located in the field and are not represented on this survey. This survey was prepared without the benefit of a title policy, there may be encumbrances or right-of-way which exist and are not shown hereon.

PERTINENT DOCUMENTS USED
Muskingum County Tax Maps
Ohio Department of Highways
Right-of-way drawings.
Previous surveys of record.
All recorded information shown
on Plot were used as source
documents.

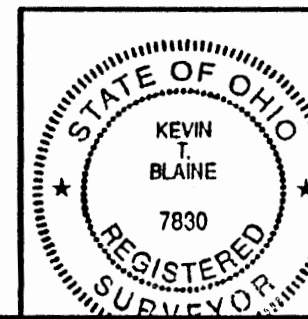

OFFICE COPY
NOT RECORDABLE

RECEIVED	
Foundation Survey	Final Survey
Ord. No.	Ord. No.
Date:	Date:
REVISED	DRAWN: J.L.K.
1/22/98 J.K.	CHECKED: K.T.B.
	F.B.

**JOBES
HENDERSON &
ASSOCIATES INC.**
CIVIL ENGINEERING & LAND SURVEYING

59 GRANT STREET
NEWARK, OHIO 43055
TEL: (614)344-6451
FAX: (614)344-5746

647.717 Acre Parcel
Jackson Township
Muskingum County, Ohio

DWG. NO.
L 07-18
DATE: **12-05-97** REVISED: **1/22/98**
SHEET **2** OF **2**