

SITUATED IN:

State of Ohio, County of Muskingum, Township of Jackson,
and being part of Lot 24, Township 3, Range 9, United
States Military Lands.

BASIS OF BEARINGS

Bearings are based on the Ohio State Plane Coordinate
System, NAD 83, South Zone, Grid North, as per GPS
observations.

REFERENCES


OR 2808-664
OR 2466-777
OR 1994-194
OR 2811-360

PARCEL NO.

Part of: 29-50-01-21-000 +- 0.24 Acres

LEGEND

- △ Railroad Spike Set
- Iron Pin Found
- ⊞ Stone Found
- Axle Found
- Iron Pipe Found
- ▲ Railroad Spike Found
- ⊙ Iron Pin Set, 5/8" rebar
- ⊞ Monument Found

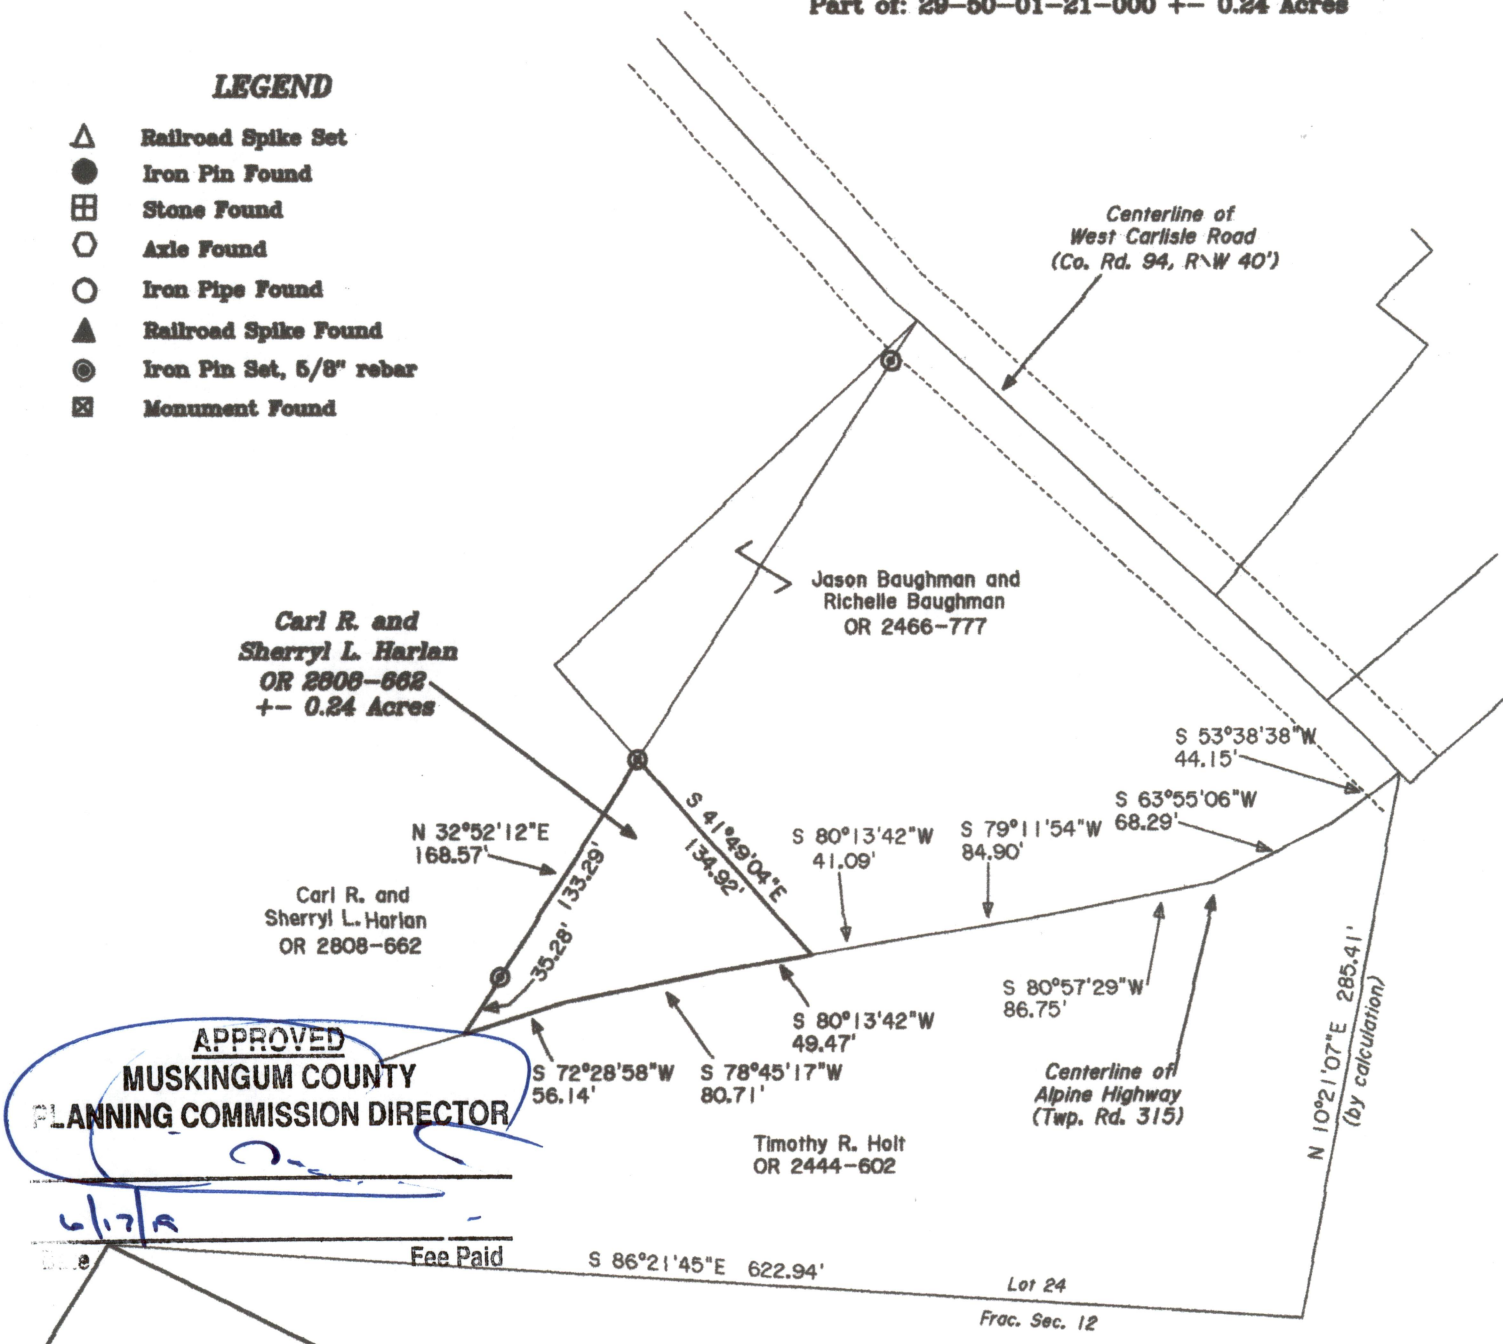

Southwest Corner
of Lot 24, T 3,
R 9, U. S. M. L.




Not to be used as a separate building
site or transferred as an independent
parcel in the future without planning
commission approval in accordance
with applicable subdivision regulations.

DESCRIPTION

APPROVED
By: *[Signature]* 6/17/2019

OFFICE COPY
NOT RECORDABLE

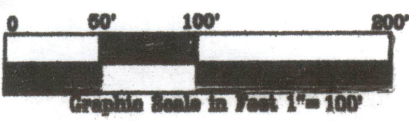

Reg. Surveyor No. 7321

Newcome Surveying Company
6515 Ballard Road
Nashport, Ohio
740-458-5706