



NORTH IS BASED UPON
AN ASSUMED MERIDIAN

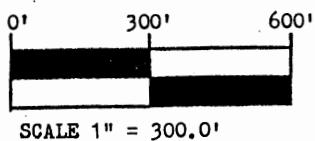

SURVEY PLAT FOR PAUL VENSIL

SITUATED IN SECTIONS 18, 19, 22, AND 23, T-3-N, R-9-W,
U.S.M.L., JACKSON TOWNSHIP, MUSKINGUM COUNTY, OHIO.
BEING PART OF THE LANDS OF THE VENSIL BROTHERS FARMS
(A PARTNERSHIP) AS CONVEYED IN DEED BOOK 872 PAGE 43
OF THE MUSKINGUM COUNTY DEED RECORDS.

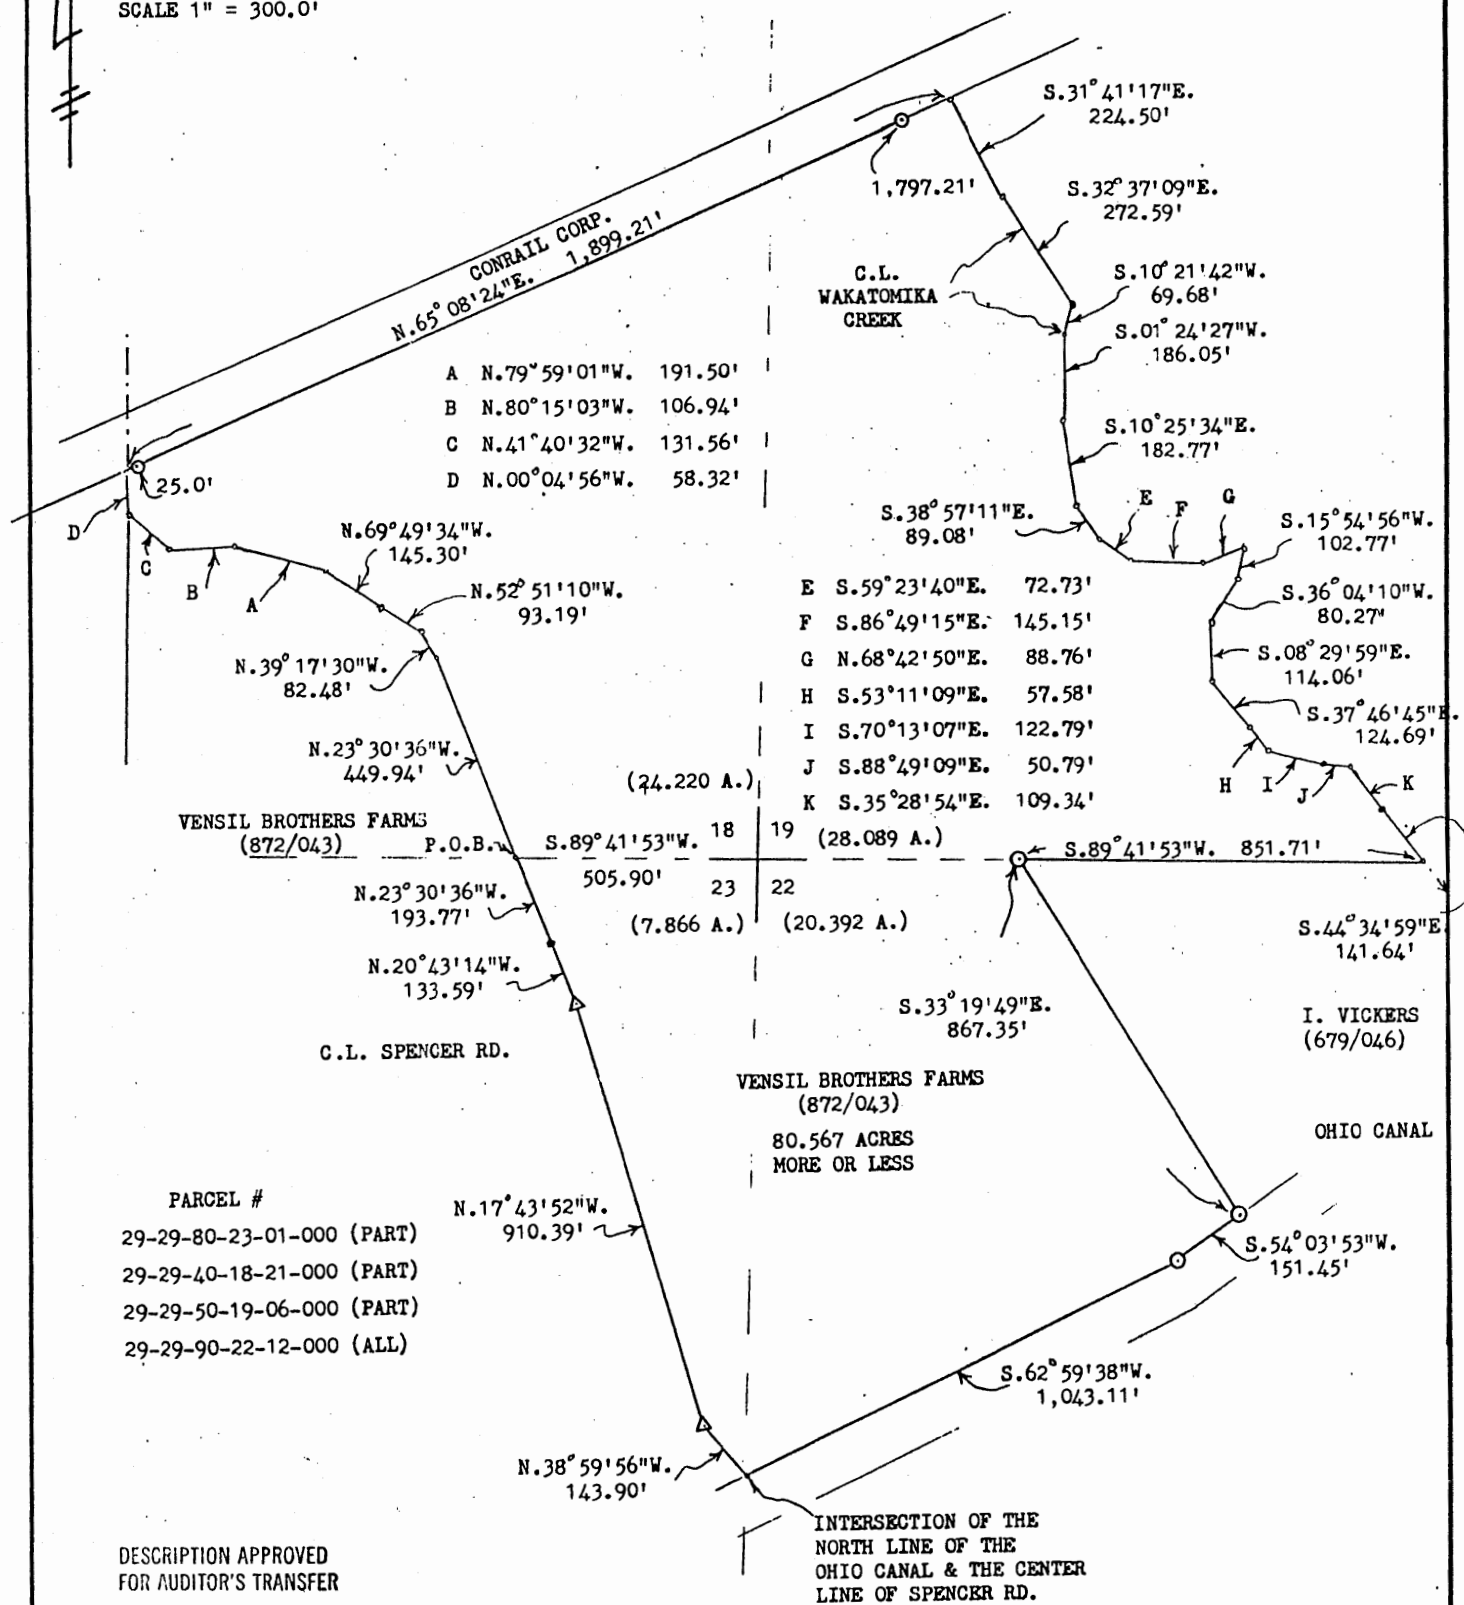

DESCRIPTION APPROVED
FOR AUDITOR'S TRANSFER

BY J. L. Hinkle
8-12-92

BOWMAN AND ASSOCIATES
91 BASIN ST.
FRAZEYSBURG, OHIO 43822

LEGEND

- IRON PIN SET ● IRON PIN FOUND
▲ RR/MINE SPIKE SET ▲ RR/MINE SPIKE FOUND
• POINT

CLIENT PAUL VENSIL

SECTION 18, 19, 22, 23, T. 3, R. 9

JACKSON TOWNSHIP, MUSKINGUM COUNTY

I CERTIFY THIS DRAWING REPRESENTS A
SURVEY CONDUCTED BY ME ON 10/26/91

OFFICE COPY
NOT RECORDABLE

