

ADDRESS N/A

AUDITORS ACREAGE

Part #29-50-11-16-000 (2.710 ACRES) 003
Part #29-50-12-08-000 (0.616 ACRES) 001
~~Part~~ #29-61-01-11-000 (2.689 ACRES, ALL)
~~Part~~ #29-63-01-02-000 (9.773 ACRES) 001
29-63-01-02-002 15.788 ACRES TOTAL

North is based upon
an assumed meridian


0' 200' 400'
Scale 1" = 200.00'

SURVEY PLAT FOR EVAN ATKINSON

SITUATED IN THE VILLAGE OF FRAZEYSBURG, AND IN SECTION 19 AND 20
OF JACKSON TOWNSHIP, T-3-N, R-9-W, U.S.M.L., MUSKINGUM COUNTY, OHIO
BEING PART OF THE LANDS OF JUDY A. ATKINSON AS CONVEYED IN DEED BOOKS
875 PAGE 025 OF THE MUSKINGUM COUNTY DEED RECORDS.


J.A. ATKINSON
(875/025)

(A)
J. EVAN ATKINSON
(1084/444)
0.840 ACRES
MORE OR LESS

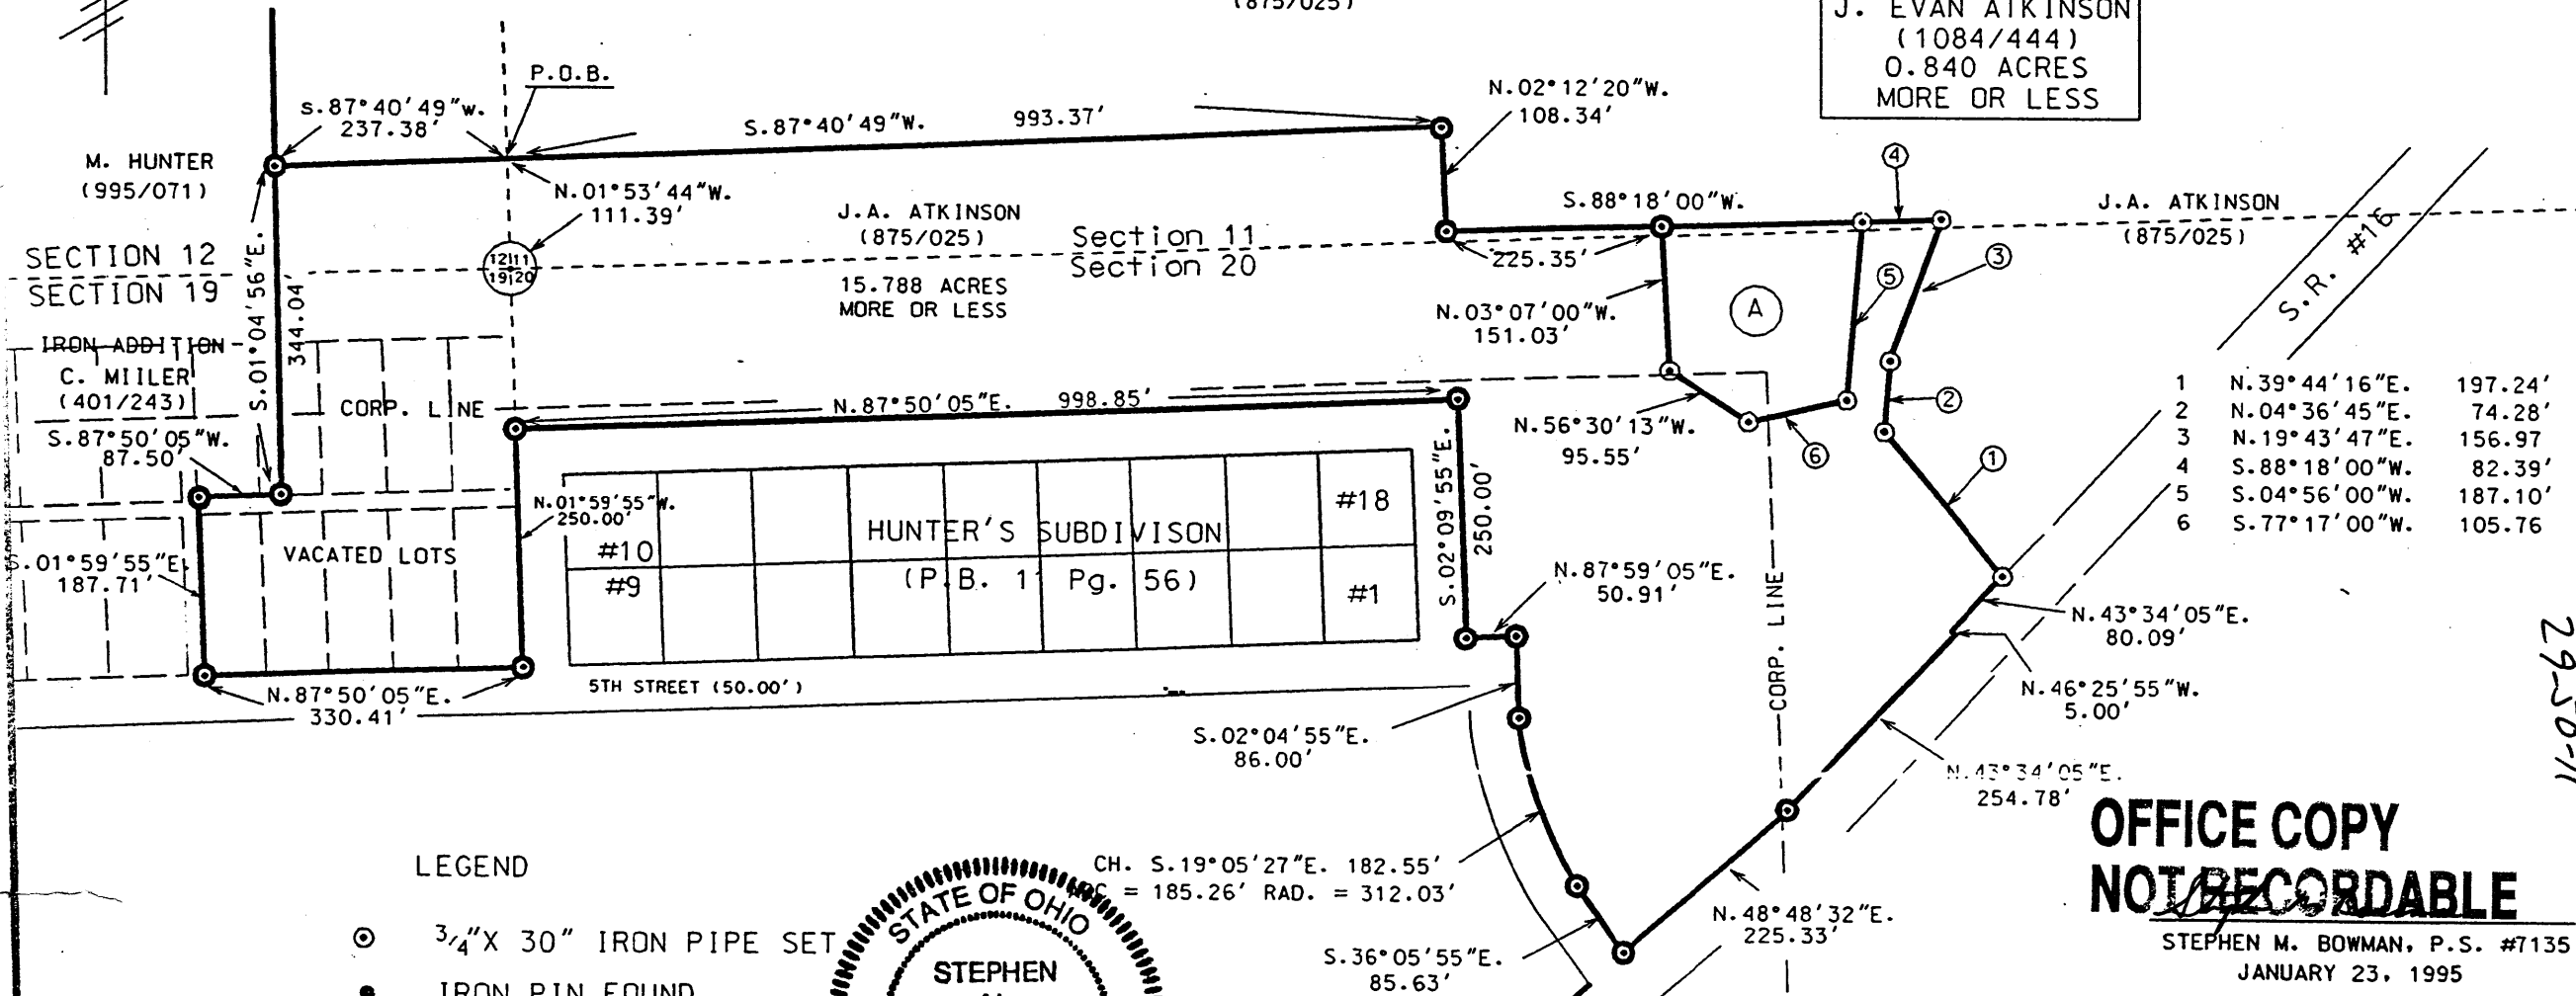

LEGEND

- ⊙ 3/4" X 30" IRON PIPE SET
- IRON PIN FOUND
- SECTION LINE
- POINT

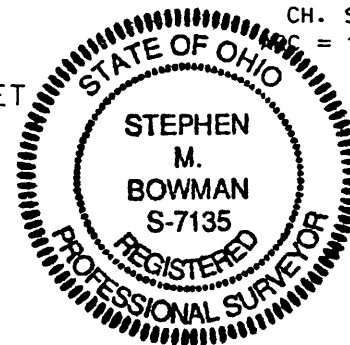

CH. S. 19° 05' 27" E. 182.55'
= 185.26' RAD. = 312.03'

S. 36° 05' 55" E.
85.63'

DESCRIPTION APPROVED
FOR AUDITOR'S TRANSFER

BY

2-6-95

OFFICE COPY
NOT RECORDABLE

STEPHEN M. BOWMAN, P.S. #7135
JANUARY 23, 1995

BOWMAN & ASSOCIATES
SURVEYING & MAPPING

59 Second Street
Frazeysburg, Ohio. 43822
(614) 828-2204

29-50-11

ADDRESS N/A

NORTH IS BASED UPON
AN ASSUMED MERIDIAN


SCALE 1" = 200'



SURVEY PLAT WILLIAMSBURG TRAILER SALES
SITUATED IN THE VILLAGE OF FRAZEYSBURG, SECTIONS 12 AND 19 OF JACKSON
TOWNSHIP, MUSKINGUM COUNTY, OHIO. BEING PART OF THE LANDS OF J. EVAN
WILLIAMS AND EVELYN C. WILLIAMS AS LAST CONVEYED IN DEED BOOK 1113
PAGE 415 OF THE MUSKINGUM COUNTY DEED RECORDS.

PART OF AUDITORS PARCELS
29-50-12-08-000 (0.632 ACRES) 001

ALL OF AUDITORS PARCELS
29-61-01-11-000 (2.689 ACRES)

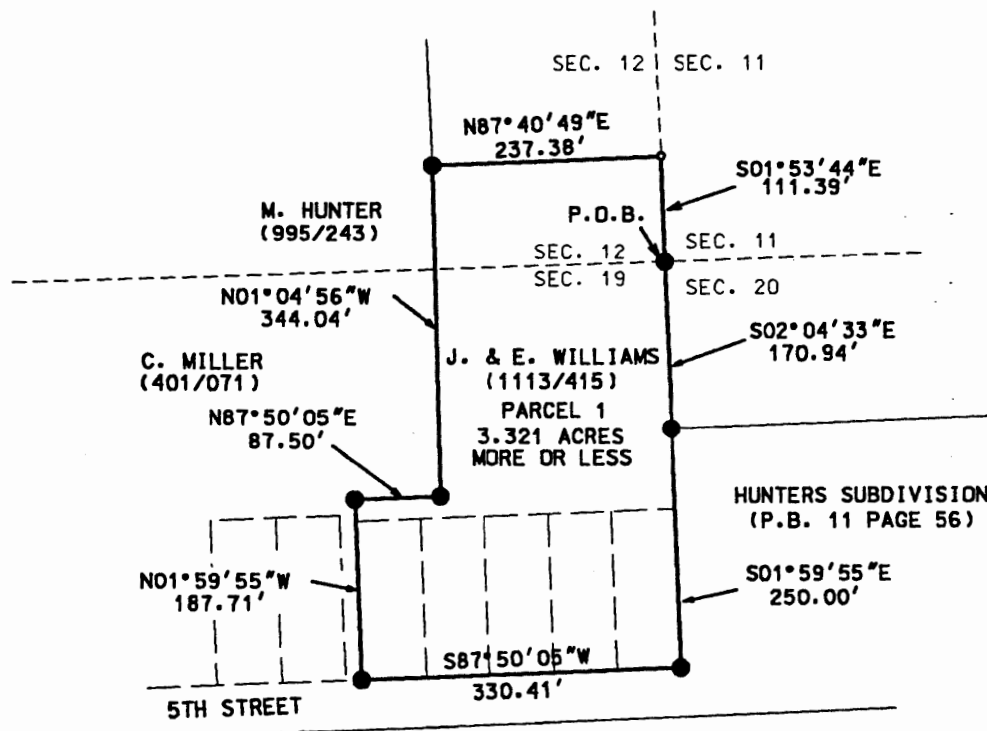

I CERTIFY THIS DRAWING WAS PREPARED
FROM AN ACCURATE SURVEY CONDUCTED

OFFICE COPY
NOT RECORDED
STEPHEN M. BOWMAN, P.S. 7135

LEGEND

- IRON PIN FOUND
- ⊙ 5/8" X 30" REBAR SET
W/ I.D. CAP
- POINT

DESCRIPTION APPROVED
FOR AUDITOR'S TRANSFER

BY [Signature]
12-1-98

BOWMAN SURVEYING	
P.O. BOX 207 FRAZEYSBURG, OHIO 43822 PHONE/FAX 740-828-2204	
JOB: M-98533	DATE: 12/01/98