


(JACKSON)

A = 325.00
A = 59.68
C = 59.60
 $\Delta = 10^{\circ}31'20''$

29-61-04

© ~ iron pin found

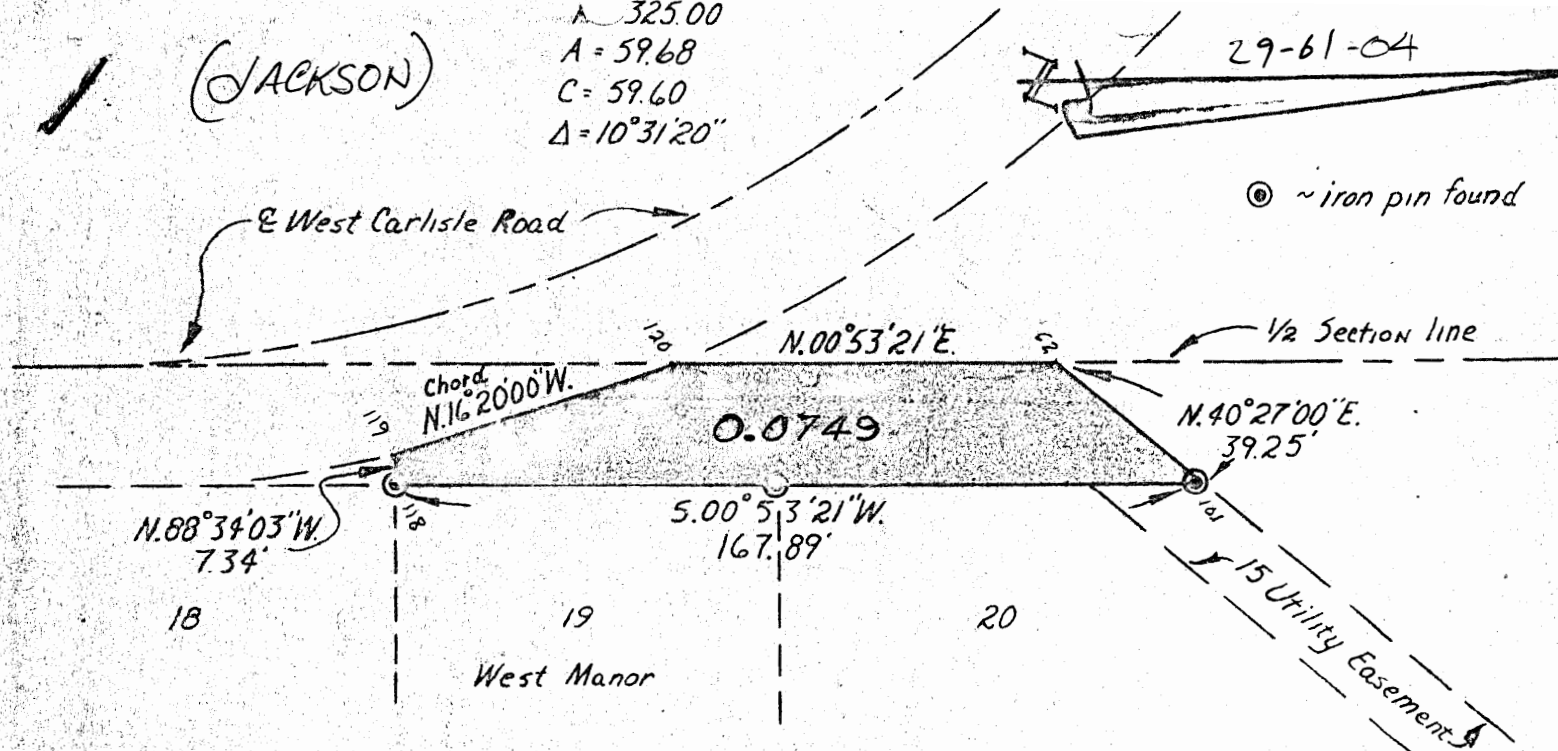

VACATED PORTION

Being a part of Westgate Manor, a subdivision in Jackson Township, Range 9, Township 3, in the Village of Frazeyburg, Muskingum County, Ohio and being further described as follows:

Beginning at the Northwest corner of Lot #18 of Westgate Manor Addition as recorded in plat book 13 page 43 of the Muskingum County Plat Records, said point marked by an iron pin; thence N.88°34'03"W 7.34 feet to a point; thence with a curve to the left having a radius of 325.00 feet (a chord bearing and distance of N.16°20'00"W 59.60 feet) an arc distance of 59.68 feet to a point; thence N.00°53'21"E 80.64 feet to a point; thence N.40°27'00"E 39.25 feet to a point marked by an iron pin, said point being the Northwest corner of Lot #20 of said Westgate Manor; thence S.00°53'21"W along the West line of Lot #20 and Lot #19 of said Westgate Manor, a distance of 167.89 feet to the place of beginning.

Containing 0.0749 acres.

I hereby certify this plat and description to be correct as prepared by me, this 2nd day of April 1979.

OFFICE COPY
NOT RECORDABLE

Harold W. Hitchens Surveyor #4623



REVISIONS	HITCHENS ENGINEERING & SURVEYING		
	11183 LAMBS LANE N.E. NEWARK, OHIO 43055 PHONE (614) 763-4554		
	TITLE Rick Roberts		
	SCALE 1"=40'	DR. BY JM	