


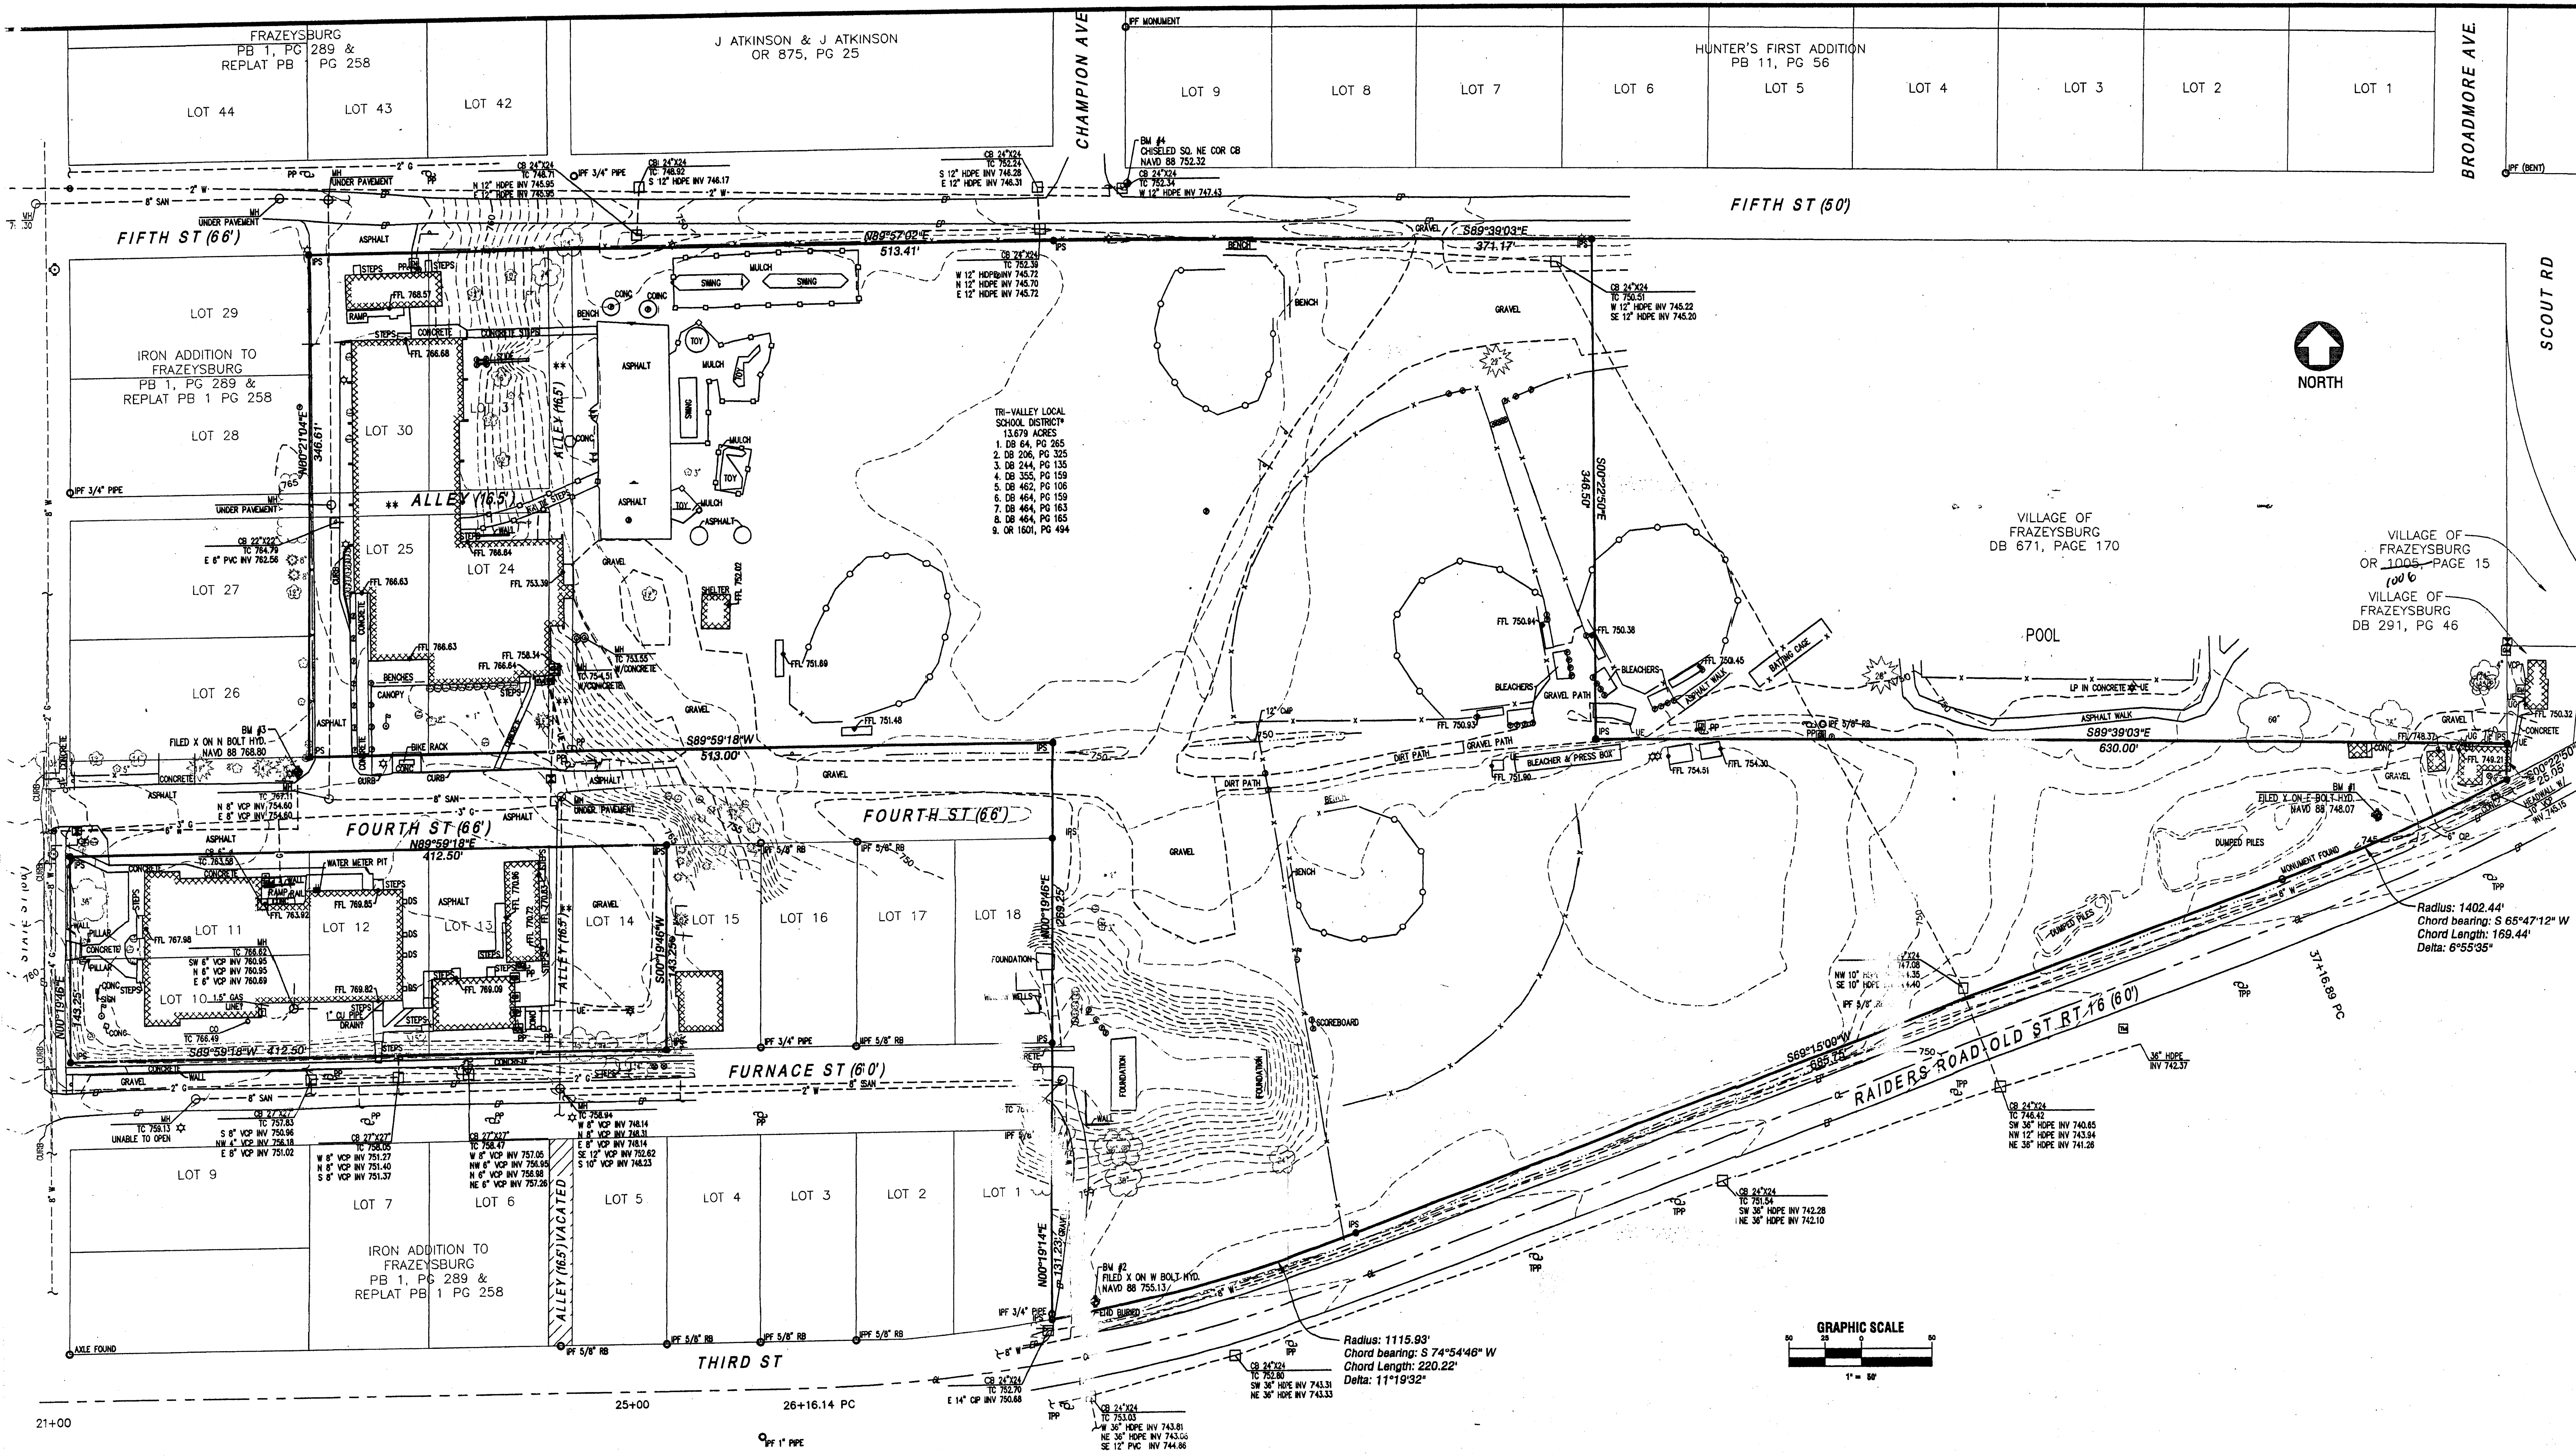

29-61-07-02
29-61-08-05
29-61-08-06

** THESE ALLEYS ARE CURRENTLY USED BY THE SCHOOL, BUT NO RECORD WAS FOUND OF THEIR VACATION.

FIFTH STREET WAS VACATED FROM CHAMPION AVENUE WEST TO THE FIRST ALLEY IN DEED BOOK 310, PG 270, BUT IS CURRENTLY BEING USED AS A PUBLIC STREET.

THE MUSKINGUM COUNTY ENGINEER'S MAP OFFICE RECORDS, THE MUSKINGUM COUNTY RECORDER'S OFFICE AND THE MUSKINGUM COUNTY GIS OFFICE WERE CONSULTED FOR INFORMATION CONCERNING THE

- * THE GRANTEE IN THE LISTED DEEDS ARE AS FOLLOWS:
1. VILLAGE SCHOOL DISTRICT OF FRAZEYSBURG
 2. FRAZEYSBURG VILLAGE SCHOOL DISTRICT
 3. FRAZEYSBURG SCHOOL BOARD
 4. FRAZEYSBURG SCHOOL DISTRICT
 5. FRAZEYSBURG-NASHPORT DISTRICT SCHOOL
 6. FRAZEYSBURG-NASHPORT LOCAL SCHOOL DISTRICT
 7. FRAZEYSBURG-NASHPORT LOCAL SCHOOL DISTRICT

CLIENT: TRI-VALLEY LOCAL SCHOOLS
DATE OF SURVEY: MAY AND JUNE 2004
LOCATION: