


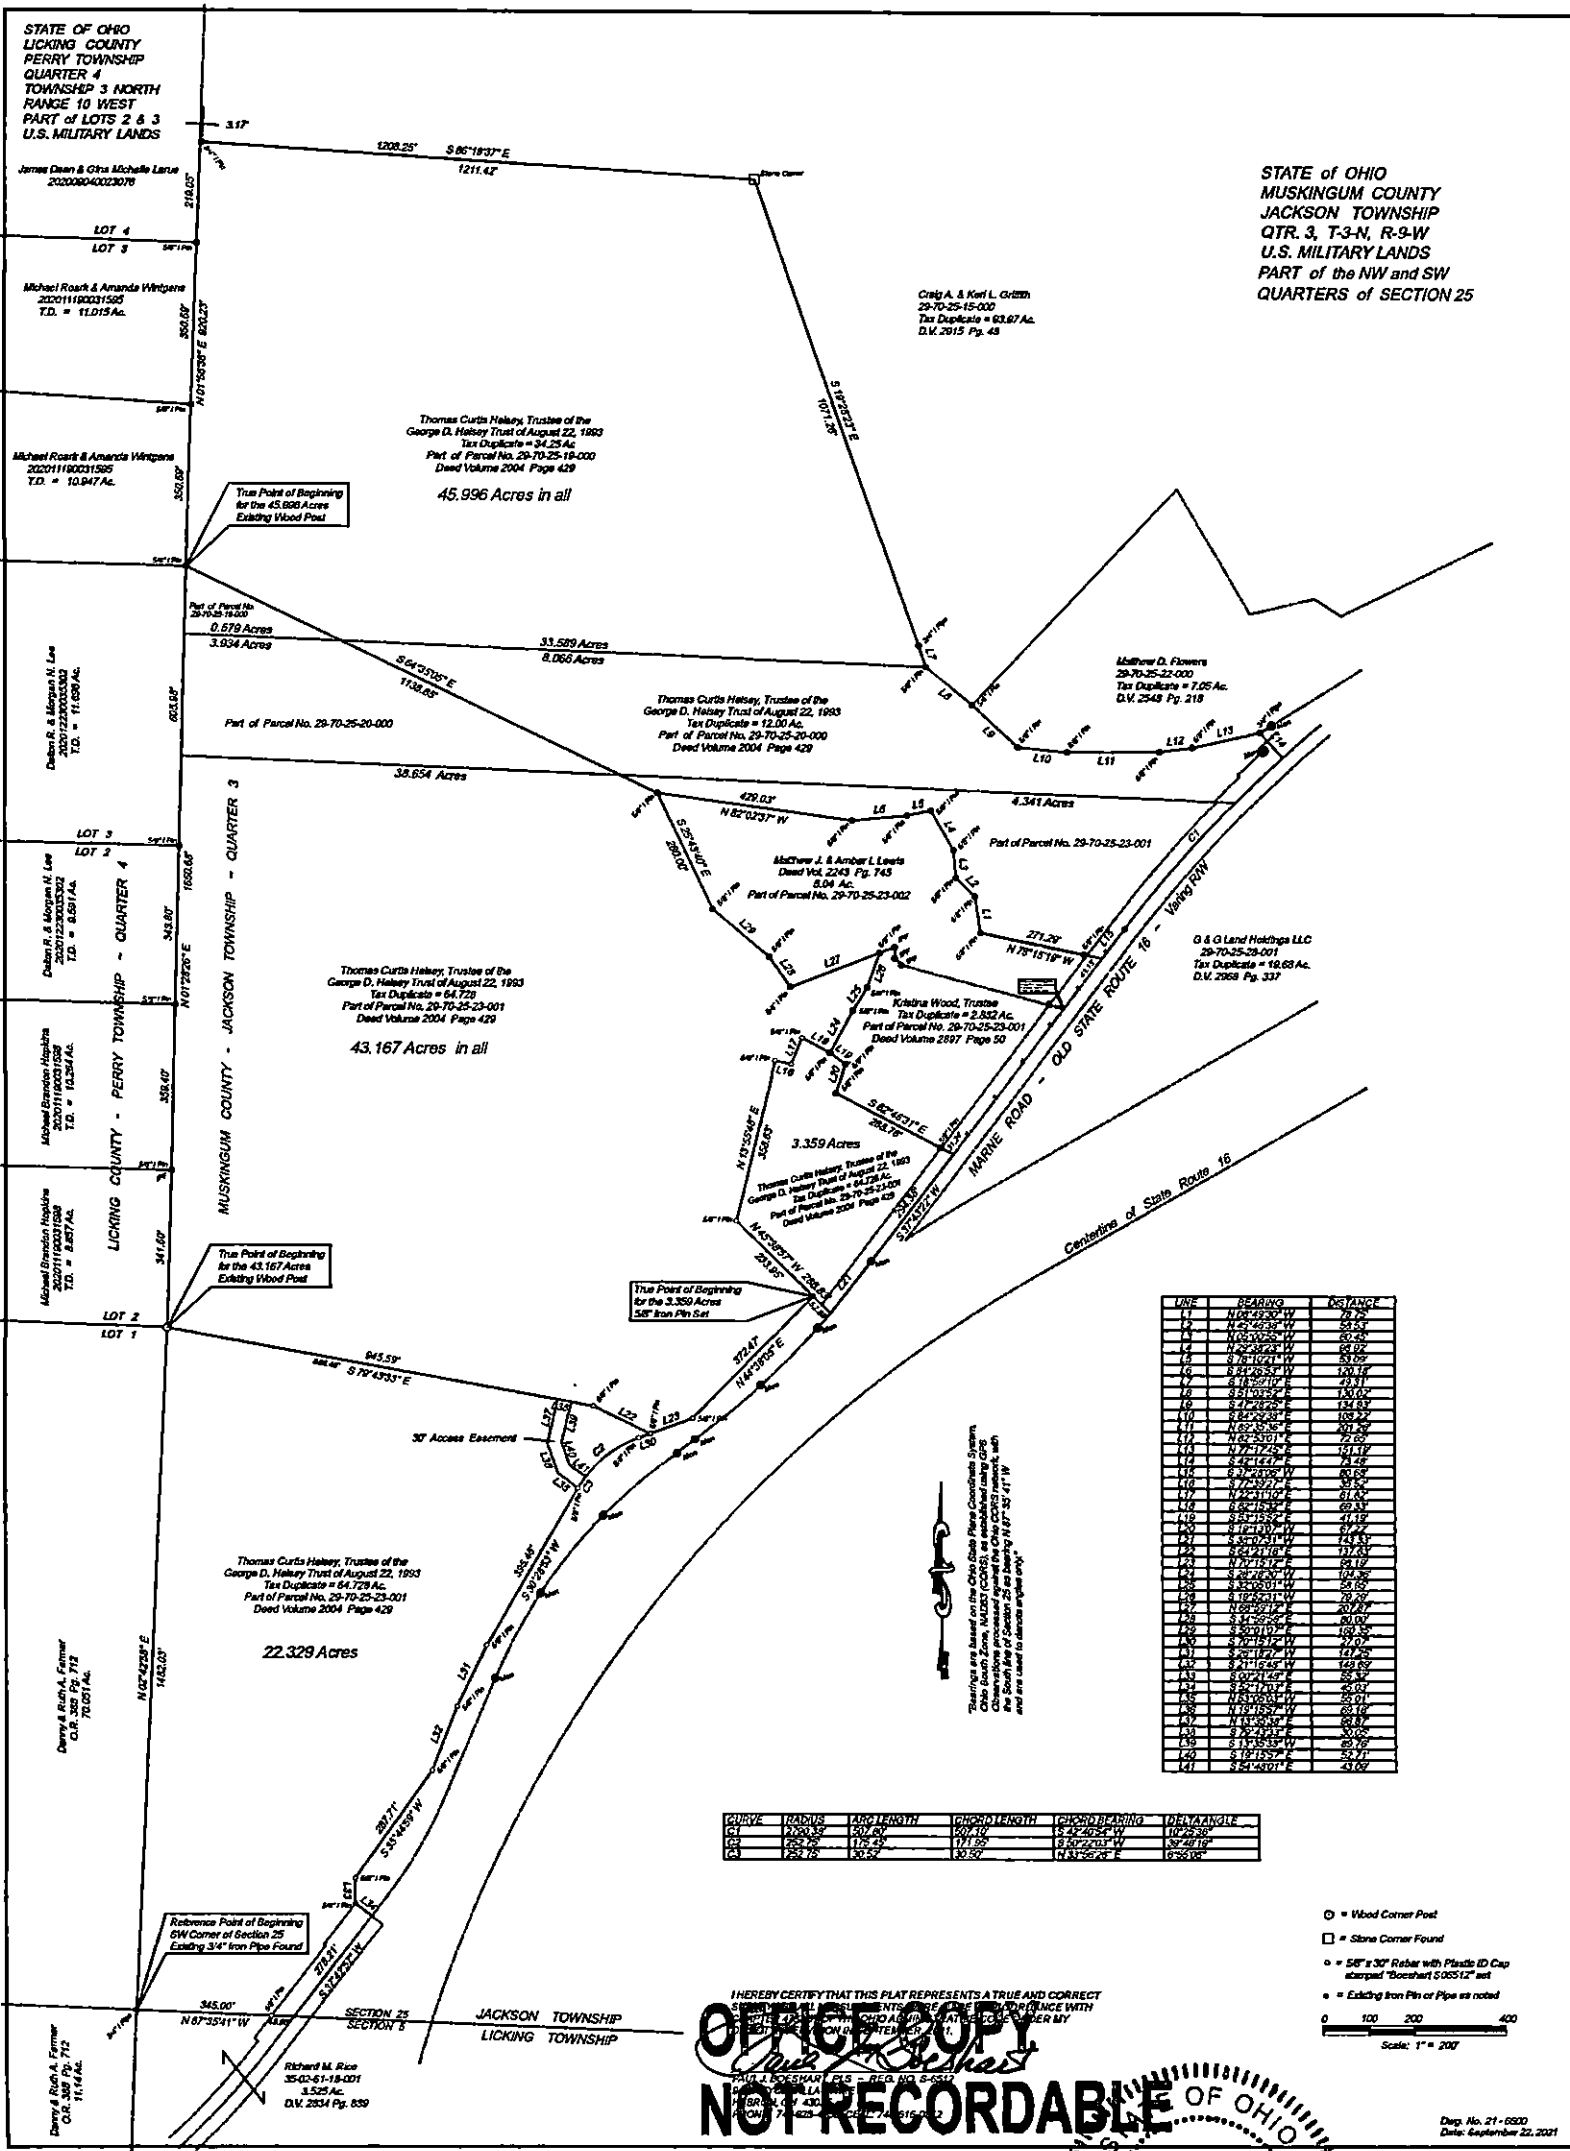

STATE of OHIO
MUSKINGUM COUNTY
JACKSON TOWNSHIP
QTR. 3, T-3-N, R-9-W
U.S. MILITARY LANDS
PART of the NW and SW
QUARTERS of SECTION 25

LINE	BEARING	DISTANCE
OFFICE COPY
NOT RECORDABLE

Reduced copy, not to scale, Larger
copy available in the Muskingum
County Engineer's Map Dept.

DESCRIPTION
APPROVED
By: 10/19/2021

STATE OF OHIO
PAUL J BOESHART
8512
10-12-21
REGISTERED
PROFESSIONAL SURVEYOR