

SITUATED IN:

State of Ohio, County of Muskingum, Village of Dresden, being Lot 45, and part of Lot 46 of Woodbridge's Addition Pl. Bk. A-O, Pg. 133, Township 3, Range 8, United States Military Lands

BASIS OF BEARINGS

Bearings are based on the Ohio State Plane Coordinate System, NAD 83(2011), South Zone, Grid North, as per GPS observations

PARCEL NO.

Part of: 33-10-19-06-000 $\pm$ 0.12 Acres
All of: 33-10-19-05-000 $\pm$ 0.32 Acres

DESCRIPTION

APPROVED



By: JD 6-29-2022

LEGEND

- Iron Pin Set 5/8" rebar
- Iron Pin Found 5/8" rebar
- Iron Pipe Found

REFERENCES

www.mceo.org
Survey by Jack D.
Newcome PS#7321,
Survey by William H.
Derwacter PS#5437
All deed Ref. shown
on this plat

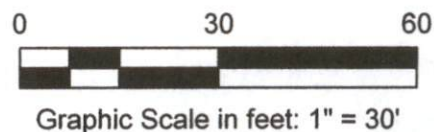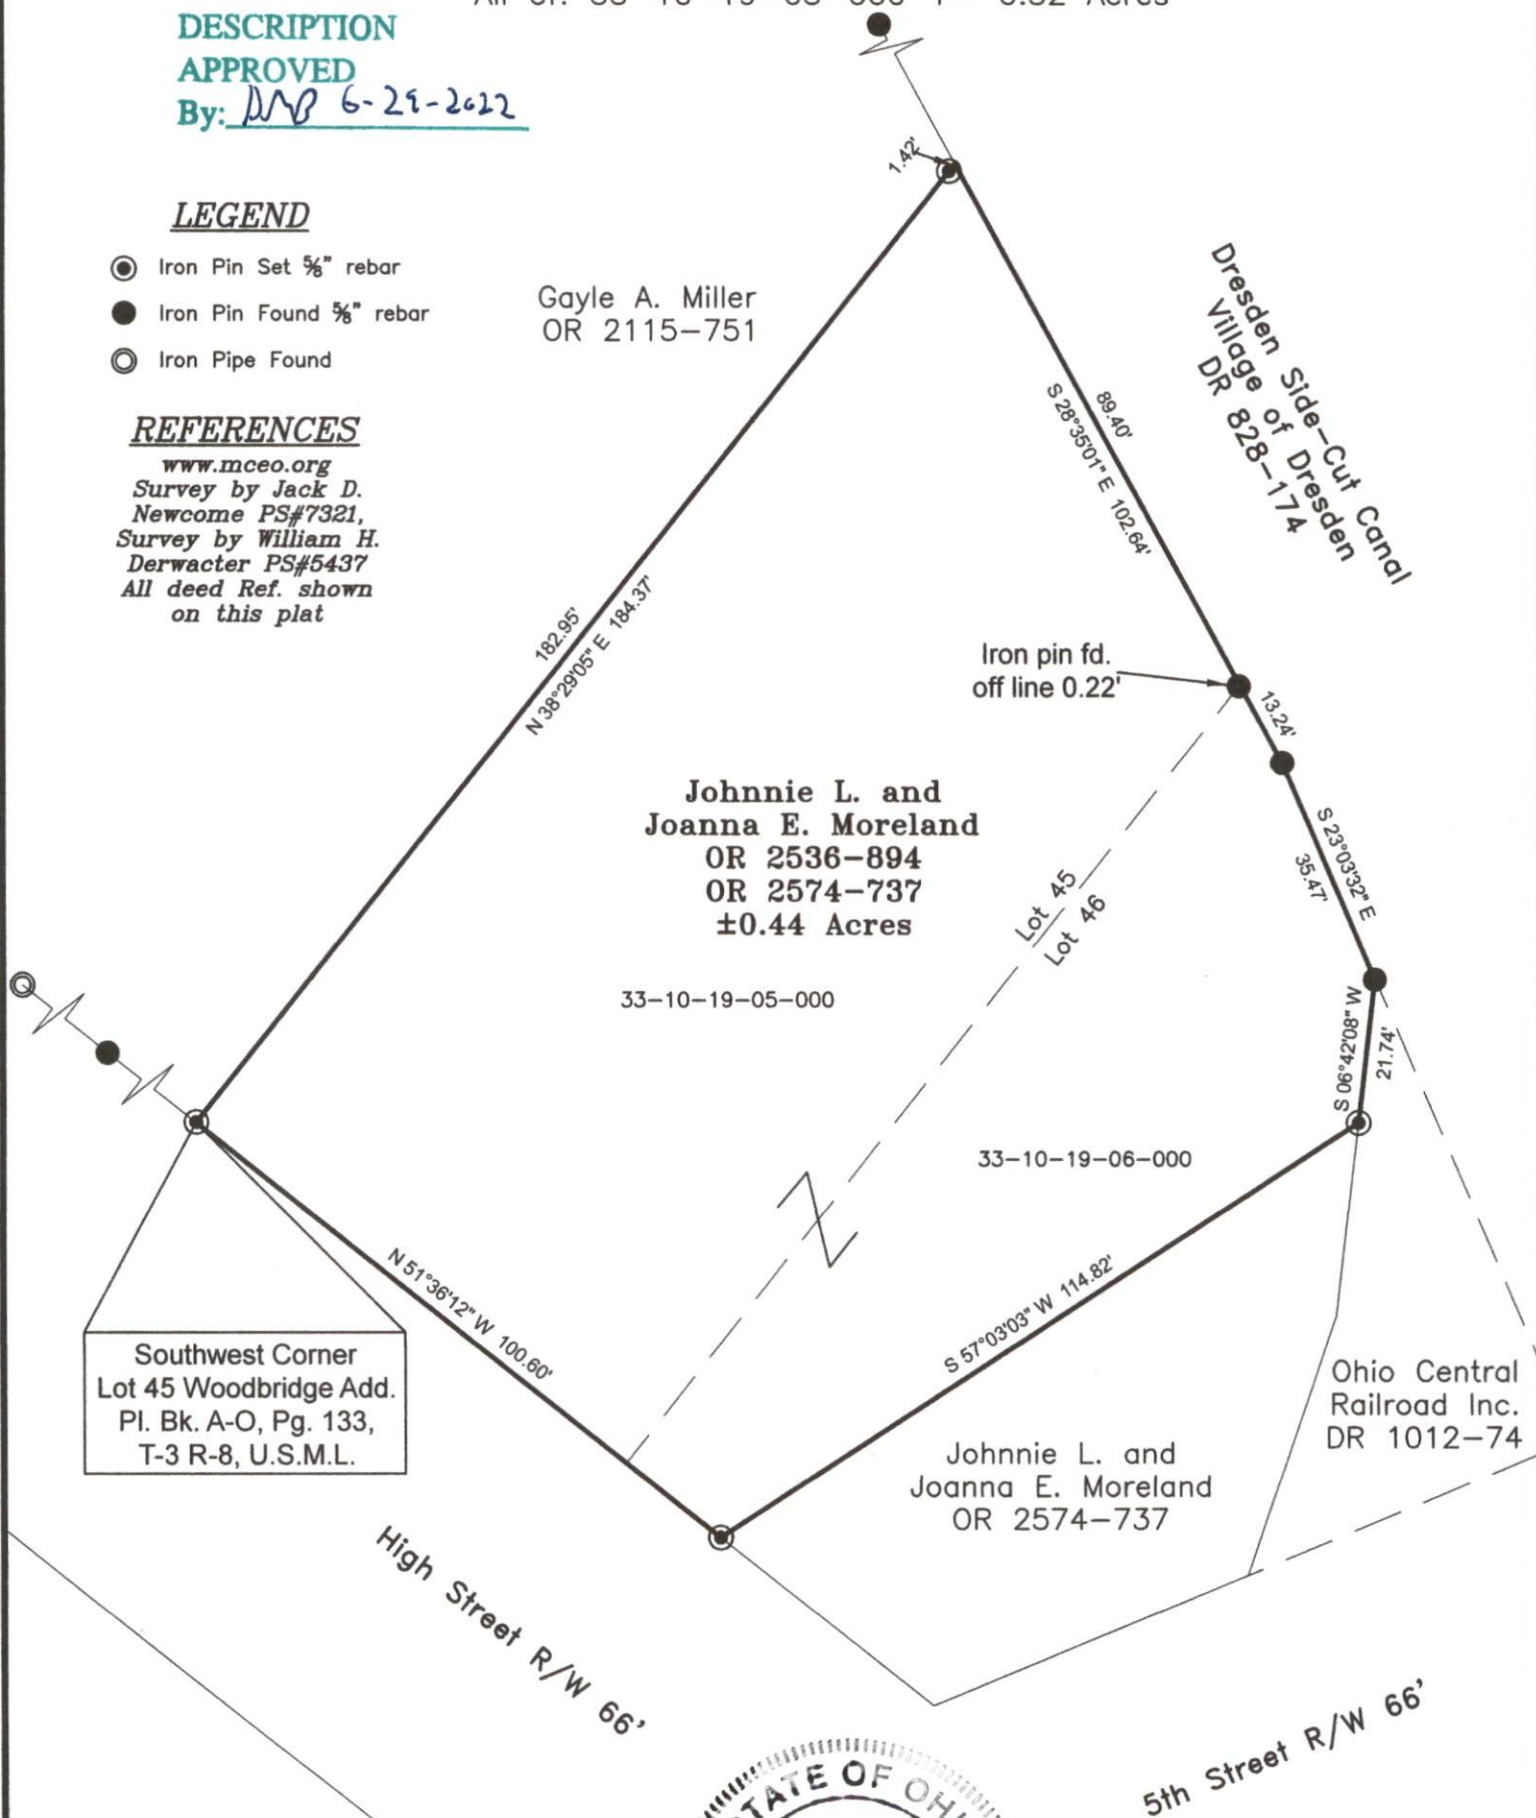

OFFICE COPY
Jack D. Newcome 6-20-22
Reg. Surveyor No. 7321
NOT RECORDABLE

Newcome Surveying Company
6515 Ballard Road
Nashport, Ohio 43830
740-452-5796