

Parcel "E"

Situated in the State of Ohio, County of Muskingum, Township of Jefferson, Village of Dresden:

Being a part of Lot Three (3) and Lot Four (4) of Browns Second Addition as Recorded in Plat Book 1, Page 58 and part of Outlot Five (5) of the Town Plat of Dresden as Recorded in Plat Book A.O. Page 128 to 130 and part of property now owned by Thomas and Jean Elliott and Recorded in Deed Book 1065, Page 34 bounded and described as follows:

Commencing at an axle found at the Southeast corner of said Lot 4; thence S.65°02'08" W. (the base of bearings for this description is a 1957 survey by Robert B. Pinnick) along the north line of Lot 9 and 1 of Longabergers Floral Hills Subdivision (P.B. 10, Pg 3) 182.49' to an iron pin set at the true place of beginning for the following described parcel; thence continuing S.65°02'08" W. along said Floral Hills 83.57' to an axle found; thence N.24°48'30" W. along the east line of M. & W. Smith (Vol. 847, Pg. 315) 100.00' to an iron pin set; thence N.65°02'08" E. 83.56' to an iron pin set and passing from Outlot 5 into Lots 3 and 4 of Browns Second Addition at 47.87' ; thence S.24°48'47" E. 100.00' to the true place of beginning and passing from Lot 4 into Outlot 5 at 16.36' containing 0.19 of an acre of which 0.002 of an acre is in Lot 3 and 0.005 of an acre is in Lot 4 and 0.183 of an acre is in Outlot 5.


Subject to Cass Street a 33.00' wide Street which has never been opened.

Part of Auditors Parcel No. 33-33-10-23-03.

This description was written July 28, 1992 by Richard Max Graves Registered Surveyor No. 5792.

DESCRIPTION APPROVED
FOR AUDITOR'S TRANSFER

BY *R. M. Graves*
7-31-92

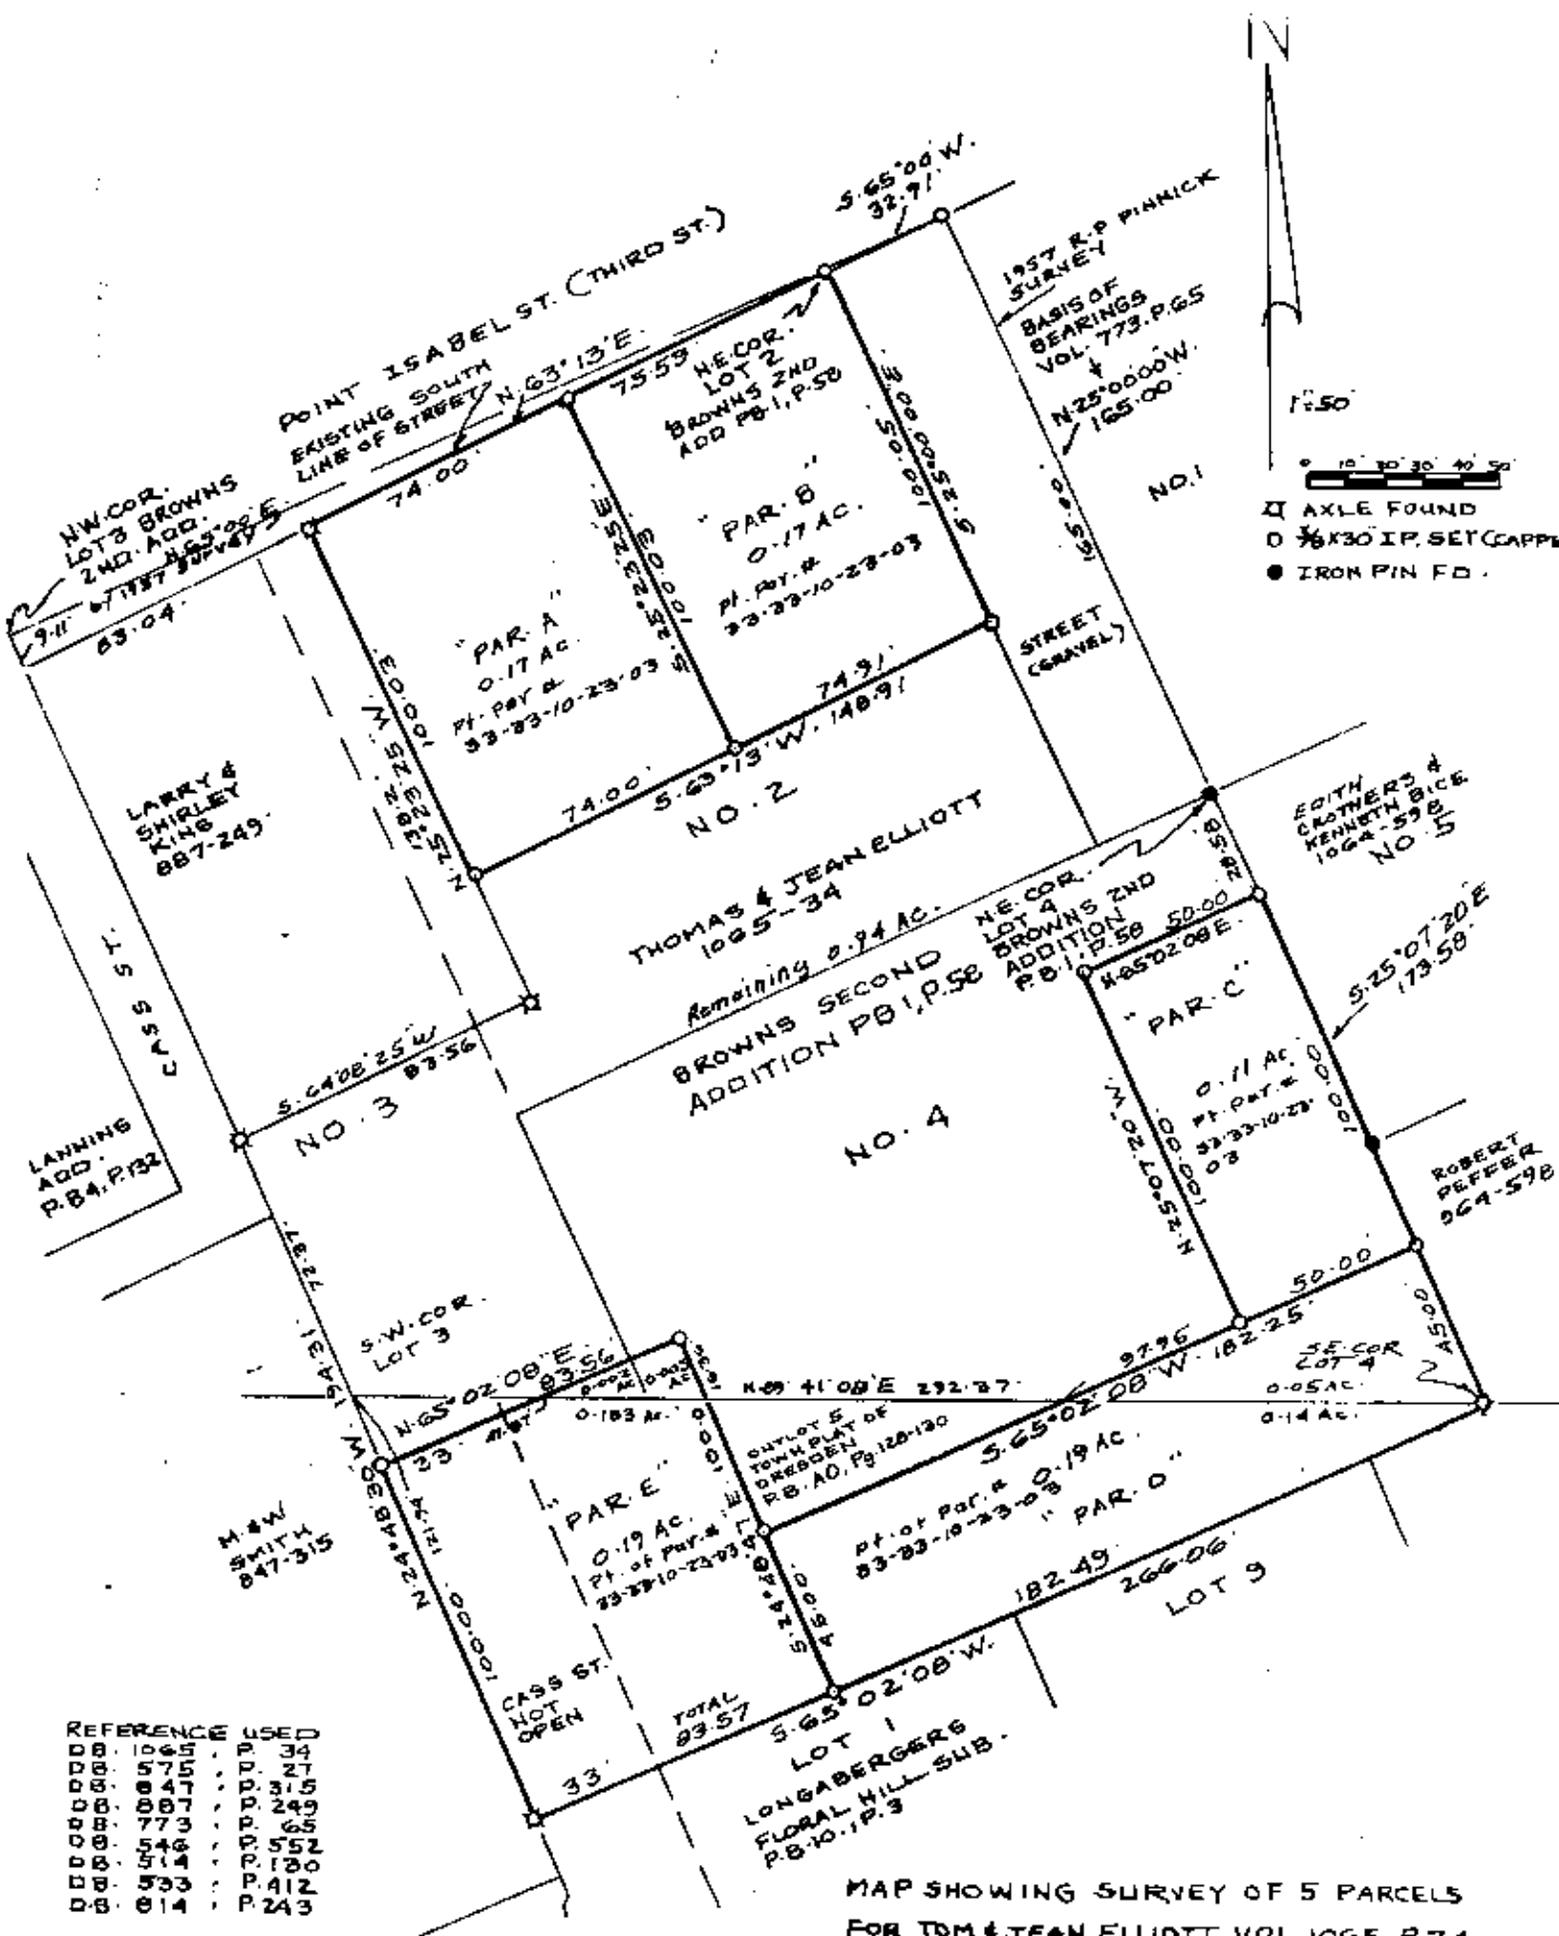

REFERENCE	USED
DB 1065	P. 34
DB 575	P. 21
DB 847	P. 315
DB 887	P. 249
DB 773	P. 65
DB 548	P. 552
DB 514	P. 130
DB 533	P. 112
DB 814	P. 243

PLAT BOOK 1, P. 58 REPLAT
 PLAT BOOK 10, P. 3
 PLAT BOOK 4, P. 132
 R. PINNICK 1957 SURVEY
 L. P. QIHAN SURVEY

MAP SHOWING SURVEY OF 5 PARCELS
 FOR TOM & JEAN ELLIOTT, VOL. 1065, P. 34
 IN THE CITY OF DRESDEN DESIGNATED
 ON MAP AS PARCELS A, B, C, D, E IN
 OUTLOT 5 AND BROWNS 2ND ADDITION
 TO CITY OF DRESDEN TWP. 3. RA. B
 JEFFERSON TWP. MUSKINGUM CO.,
 OHIO

Richard Max Graves
 Registered Surveyor No. 5792
 2515 Kennedy Dr.
 Nashport, Ohio 43830
**OFFICE COPY
 NOT RECORDABLE**

DESCRIPTION APPROVED
 FOR AUDITOR'S TRANSFER

BY J. L. Damm
 7-21-97