



SITUATED IN:

State of Ohio, County of Muskingum, Village of Dresden, being
Lot 12 of Dorsey's Addition RP. Bk. 1, Pg. 118, Township 3,
Range 8, United States Military Lands

BASIS OF BEARINGS

Bearings are based on the Ohio State Plane Coordinate System,
NAD 83(2011), South Zone, Grid North, as per GPS observations

PARCEL NO.

33-50-12-08-000





LEGEND

- Iron Pin Set 5/8" rebar
- Iron Pin Found 5/8" rebar
- Iron Pipe Found

REFERENCES

-www.mceo.org
-All deed Ref. shown
on this plat

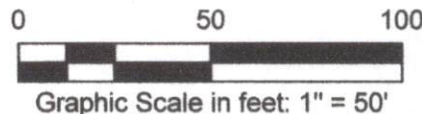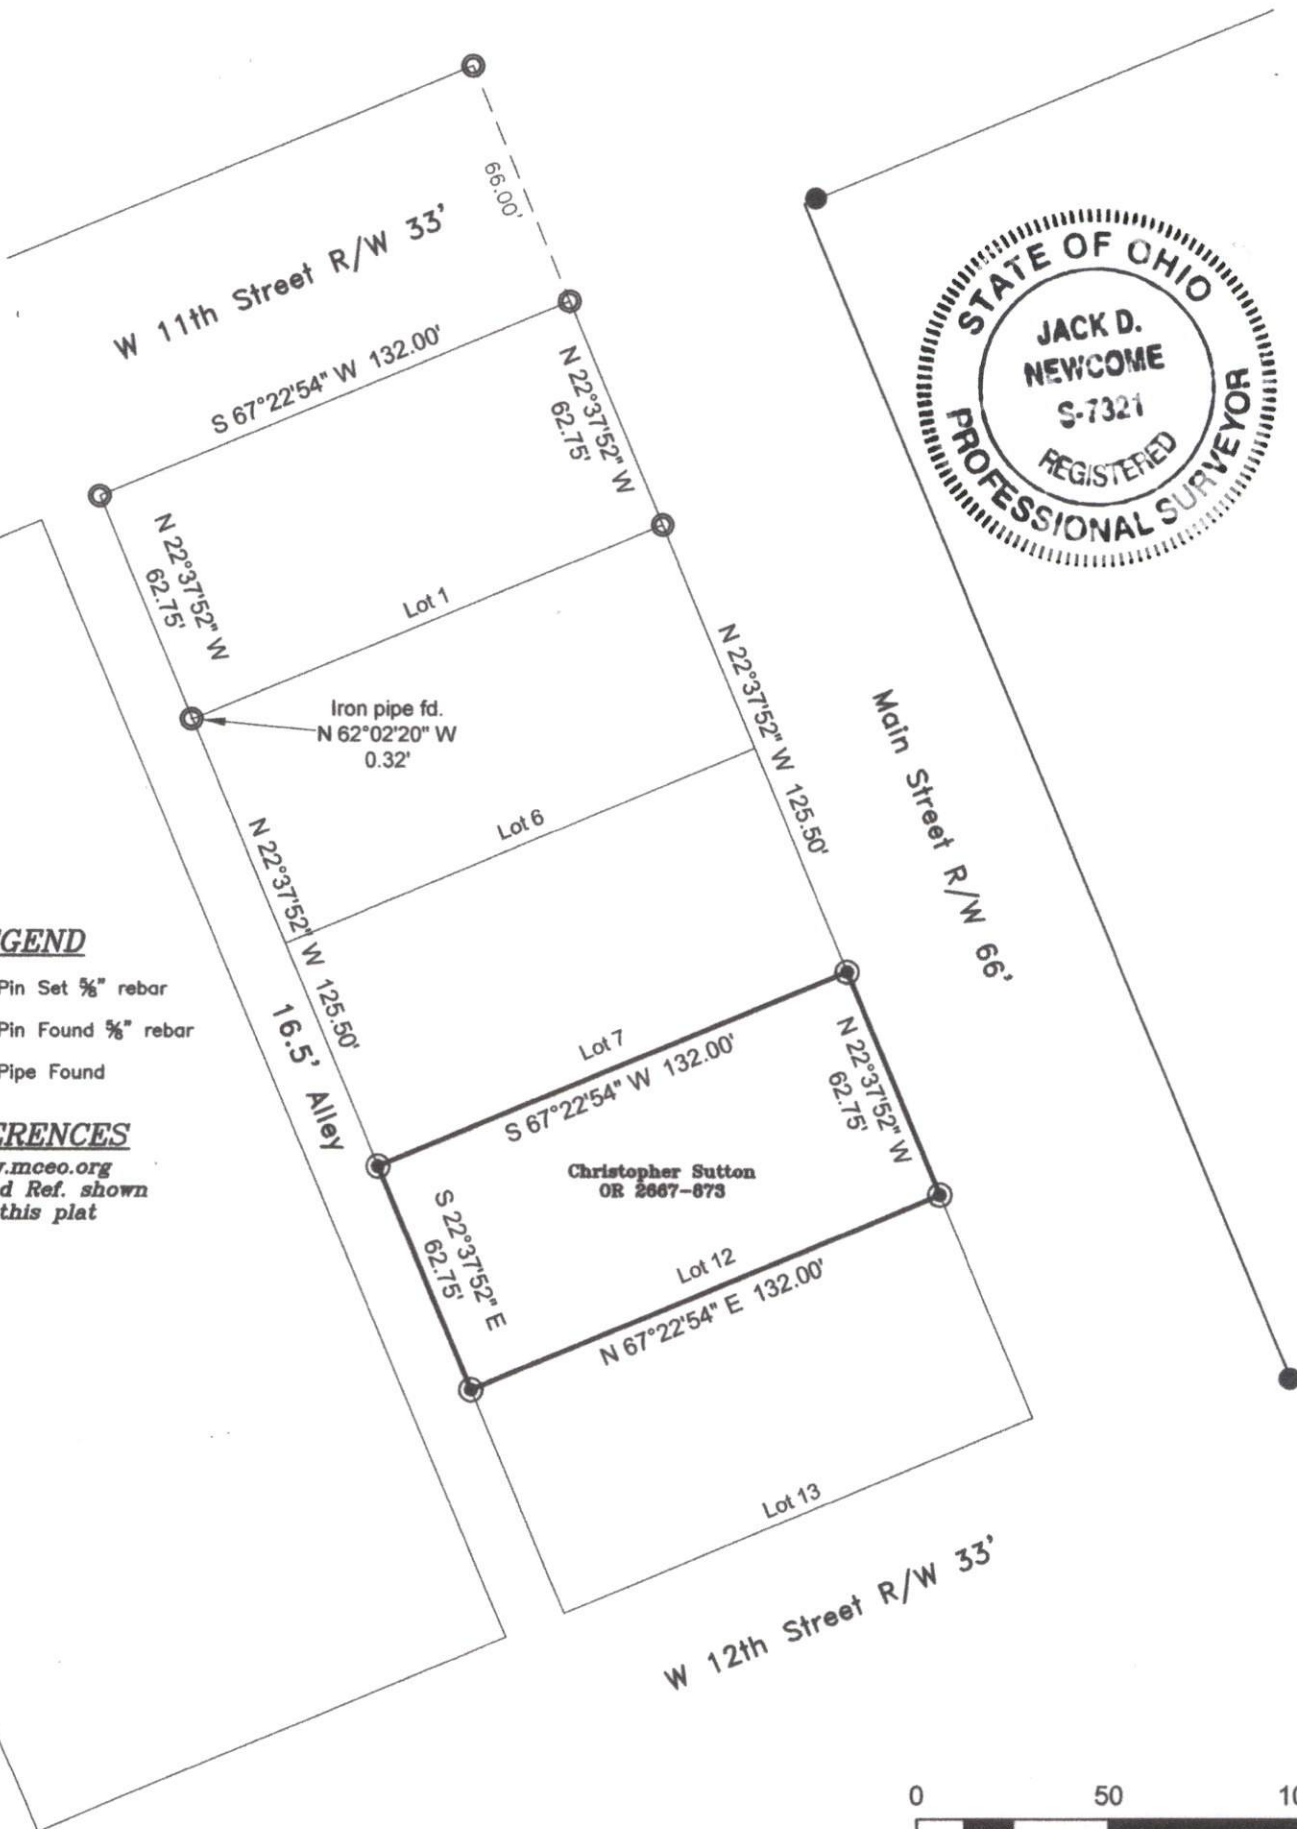

OFFICE COPY
Jack D. Newcome 4-4-23
NOT RECORDABLE
Reg. Surveyor No. 7321

Newcome Surveying Company
6515 Ballard Road
Nashport, Ohio 43830
740-452-5796