

NE Cor. of
Outlot 54,
Pl. Bk. A-O,
Pg. 128

Unnamed Street Vacation Plat in the Village of Dresden for Tri-valley Local School District

SITUATED IN:



State of Ohio, County of Muskingum, Village of Dresden, and being part of an Unnamed Street located between Outlots 61, and 62, 63, and 64, and 67 and 68, Township 3, Range 8, United States Military Lands

BASIS OF BEARINGS

Bearings are based on the Ohio State Plane Coordinate System, NAD 83, South Zone, Grid North, as per GPS observations.

REFERENCES

All Official and Deed Records shown on this plat. Pl. Bk. A-O, pg. 128

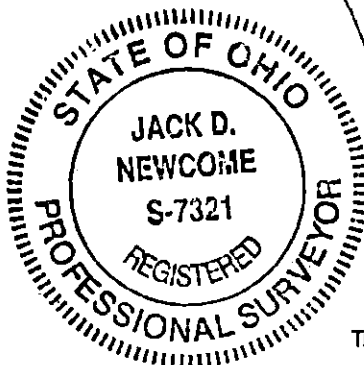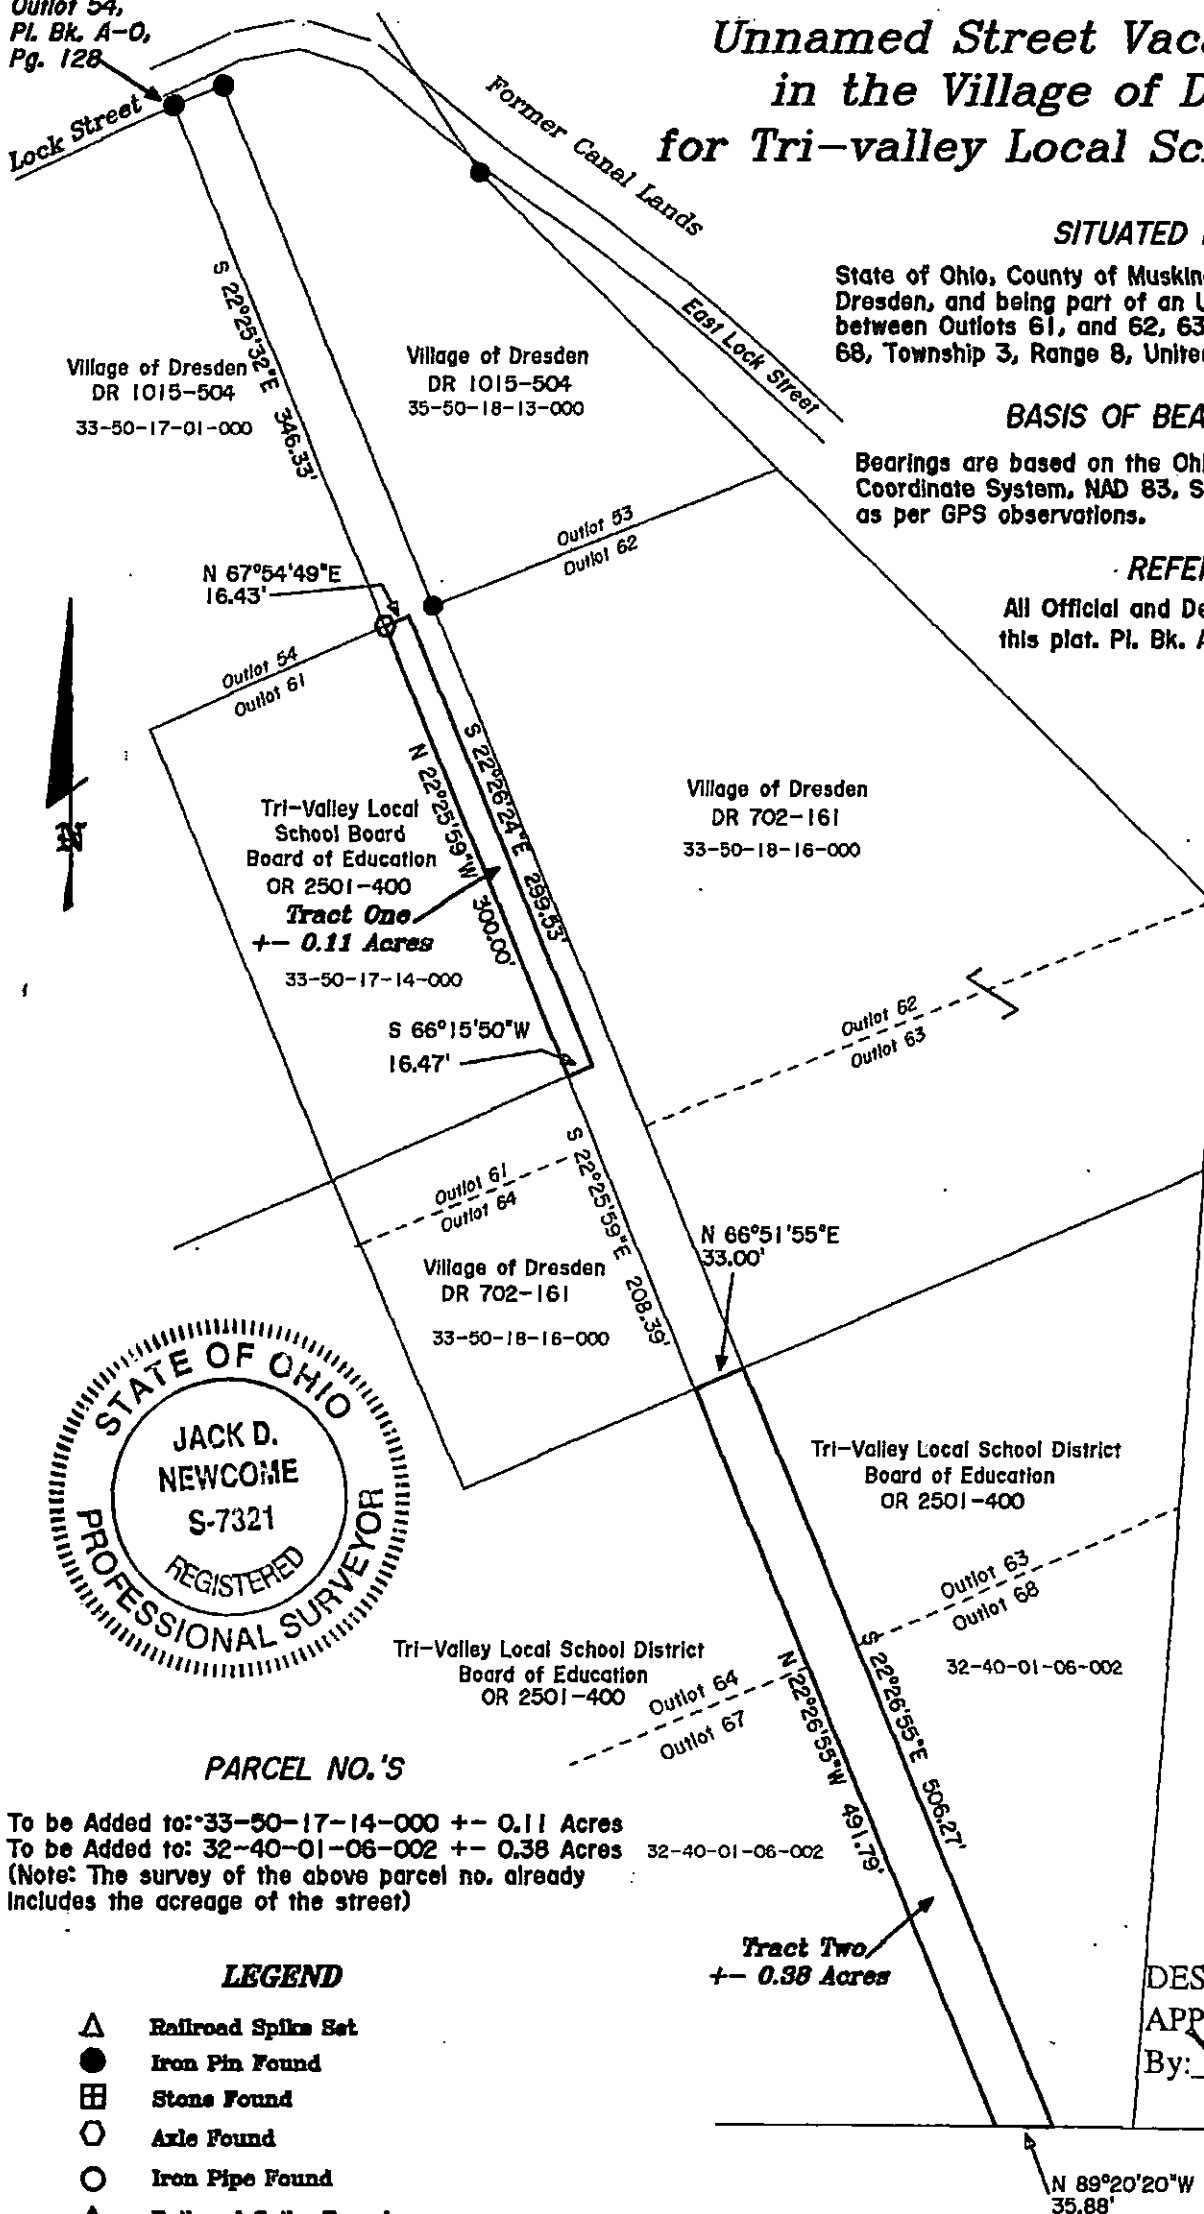

PARCEL NO.'S

To be Added to: 33-50-17-14-000 ± 0.11 Acres
To be Added to: 32-40-01-06-002 ± 0.38 Acres
(Note: The survey of the above parcel no. already includes the acreage of the street)

LEGEND

- △ Railroad Spike Set
- Iron Pin Found
- ⊞ Stone Found
- Axle Found
- Iron Pipe Found
- ▲ Railroad Spike Found
- ⊙ Iron Pin Set, 5/8" rebar
- ⊞ Monument Found



OFFICE COPY
NOT RECORDABLE

Jack D. Newcome Date
Reg. Surveyor No. 7321

DESCRIPTION

APPROVED

By: *[Signature]*
7/28/21

Newcome Surveying Company
6515 Ballard Road
Nashport, Ohio
740-452-5798