

55°10' 11" 10

BEING 56.200 ACRES & 15.347 ACRES IN QUARTER 1, TOWNSHIP 2,
RANGE 9, U.S. MILITARY LANDS, IN THE TOWNSHIP OF LICKING,
COUNTY OF MUSKINGUM, STATE OF OHIO, RECORDED IN
OFFICIAL RECORD VOLUME 1618, PAGE 513.


WETLAND RETRACEMENT SURVEY

250 125 0 250
SCALE: 1" = 250'

NOTES

RECORDS USED FOR THIS SURVEY:
RECORDED PLAT(S)
COUNTY TAX MAPS
SURROUNDING SURVEYS
SUBJECT & ADJOINING DEEDS
NO TITLE REPORT WAS FURNISHED BY CLIENT.
NO UTILITIES OR EASEMENTS WERE LOCATED.

BENCHMARKS USED FOR THIS SURVEY ARE:
D1 2-8 & D1 2-9 WHICH ARE IRON PIPES FOUND
ON THE 793.00' ELEVATION PER U.S. ARMY COPPS
OF ENGINEERS @ DILLON LAKE

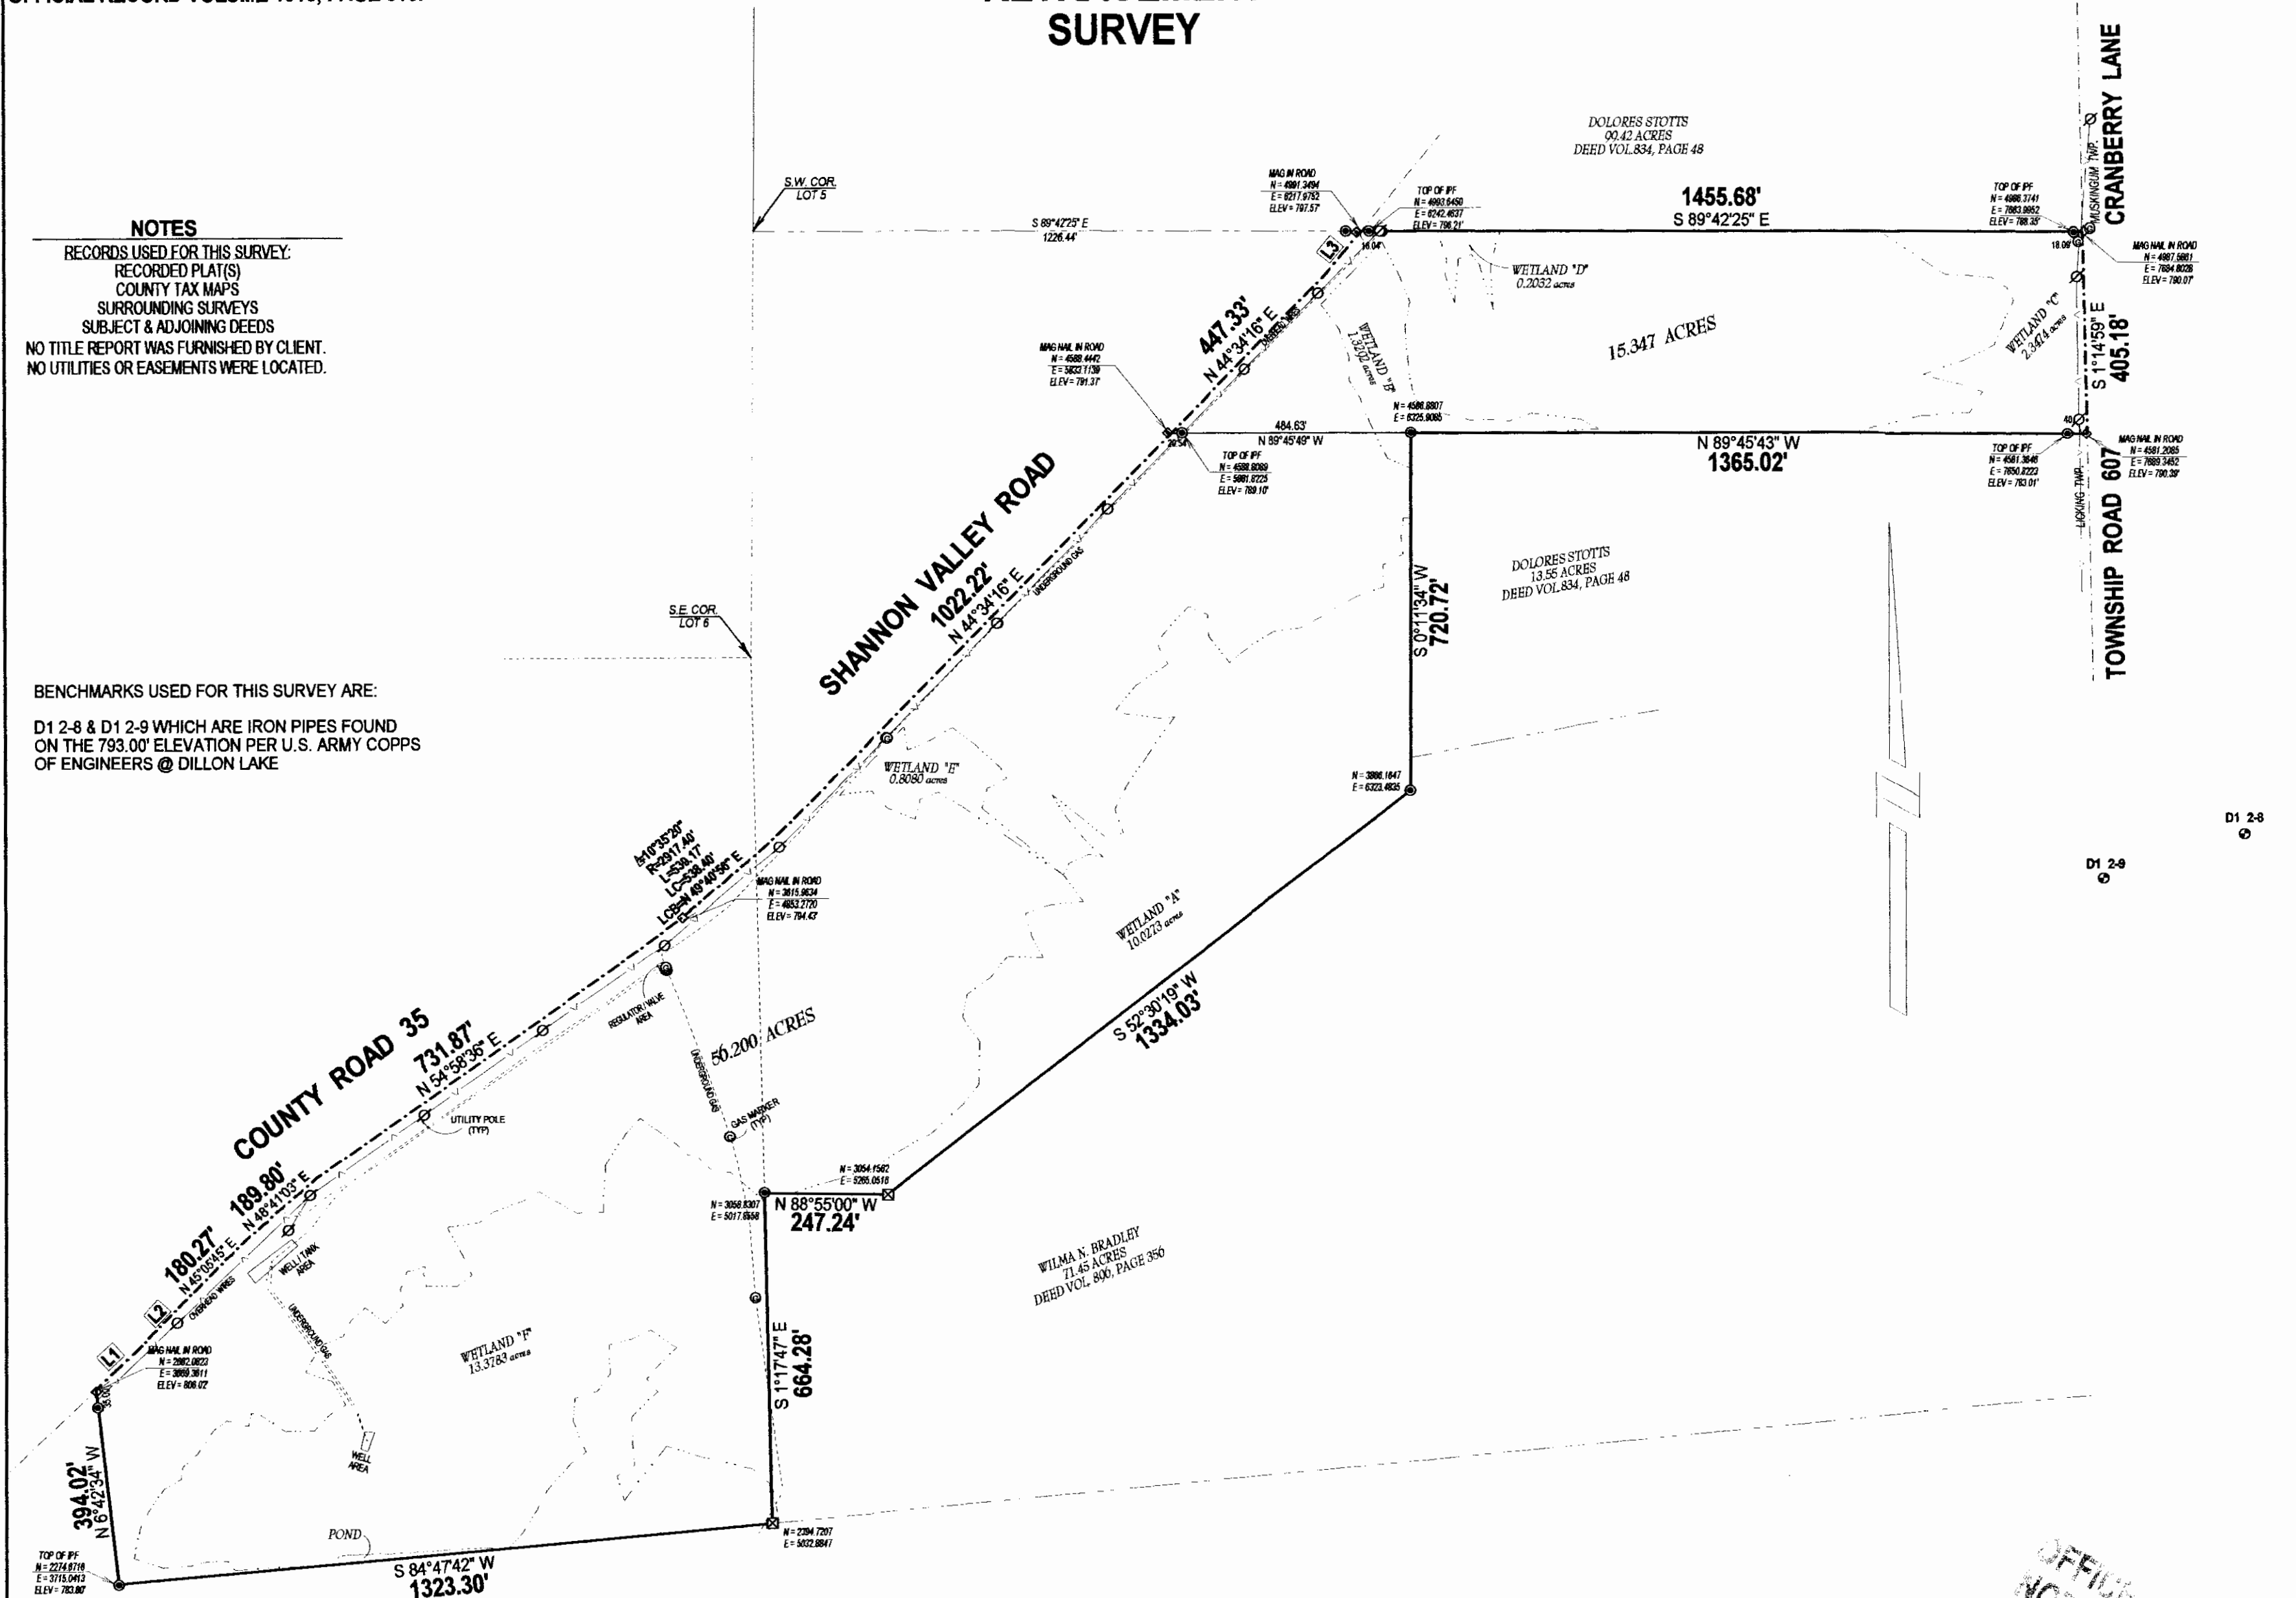

I HEREBY CERTIFY THAT THE FOREGOING
BOUNDARY SURVEY WAS PREPARED
FROM ACTUAL FIELD MEASUREMENTS IN
ACCORDANCE WITH CHAPTER 4733-37 OF
THE OHIO ADMINISTRATIVE CODE.

IRON PINS SET ARE 1" X 30" O.D. WITH
YELLOW PLASTIC CAPS INSCRIBED
* HYDE P.S. 7529 *

BENJAMIN J. JR. & REBECCA J. MOORE
133.22 ACRES
DEED VOL. 813, PAGE 314

○ IRON PIN SET	● IRON PIN FND.
⊙ 5/8" REBAR SET	⊙ 5/8" REBAR FND.
⊙ MAG NAIL SET	⊙ MAG NAIL FND.
⊙ BENCH MARK	⊙ RXR SPIKE FND.
⊙ STONE	⊙ HWY. STATION

MAG NAILS IN ROAD DO NOT REPRESENT ACTUAL PROPERTY CORNERS
THEY ARE TO BE USED FOR AERIAL PHOTOGRAPHY PLACEMENT & ELEVATIONS.

Id	Bearing	Distance
L1	N 46°41'24" E	116.83'
L2	N 43°48'39" E	129.69'
L3	N 39°34'16" E	111.78'

OFFICE COPY
NOT RECORDED

STEVE B. HYDE
P.S. 7529

Copyright 2004, Hyde-LeRoy Land Surveying, Inc.
This is a Civil Drawing. Do not Reprint Manually.

HYDE-LEROY LAND SURVEYING, INC.

9354 HAZELTON-ETNA ROAD ETNA, OHIO 43018-0322

TOLL-FREE 1-877-355-9279 (740) 927-0732 FAX (740) 964-6309

DATE: MAY 28, 2004

PROJECT NO: B-03-10-05-04

DRAWING: B04-09-WETLAND