

SITUATED IN:


State of Ohio, County of Muskingum, Township of Licking,
being part of the Northeast Quarter of Quarter Township 3,
Township 2, Range 9, United States Military Lands:

BASIS OF BEARINGS

Bearings are based on the Ohio State Plane Coordinate System,
NAD 83(2011), South Zone, Grid North, as per GPS observations

PARCEL NO.

All of: 35-30-41-03-000 ±27.47 Acres
(±0.58 Acres in R/W Twp. Rd. 8)

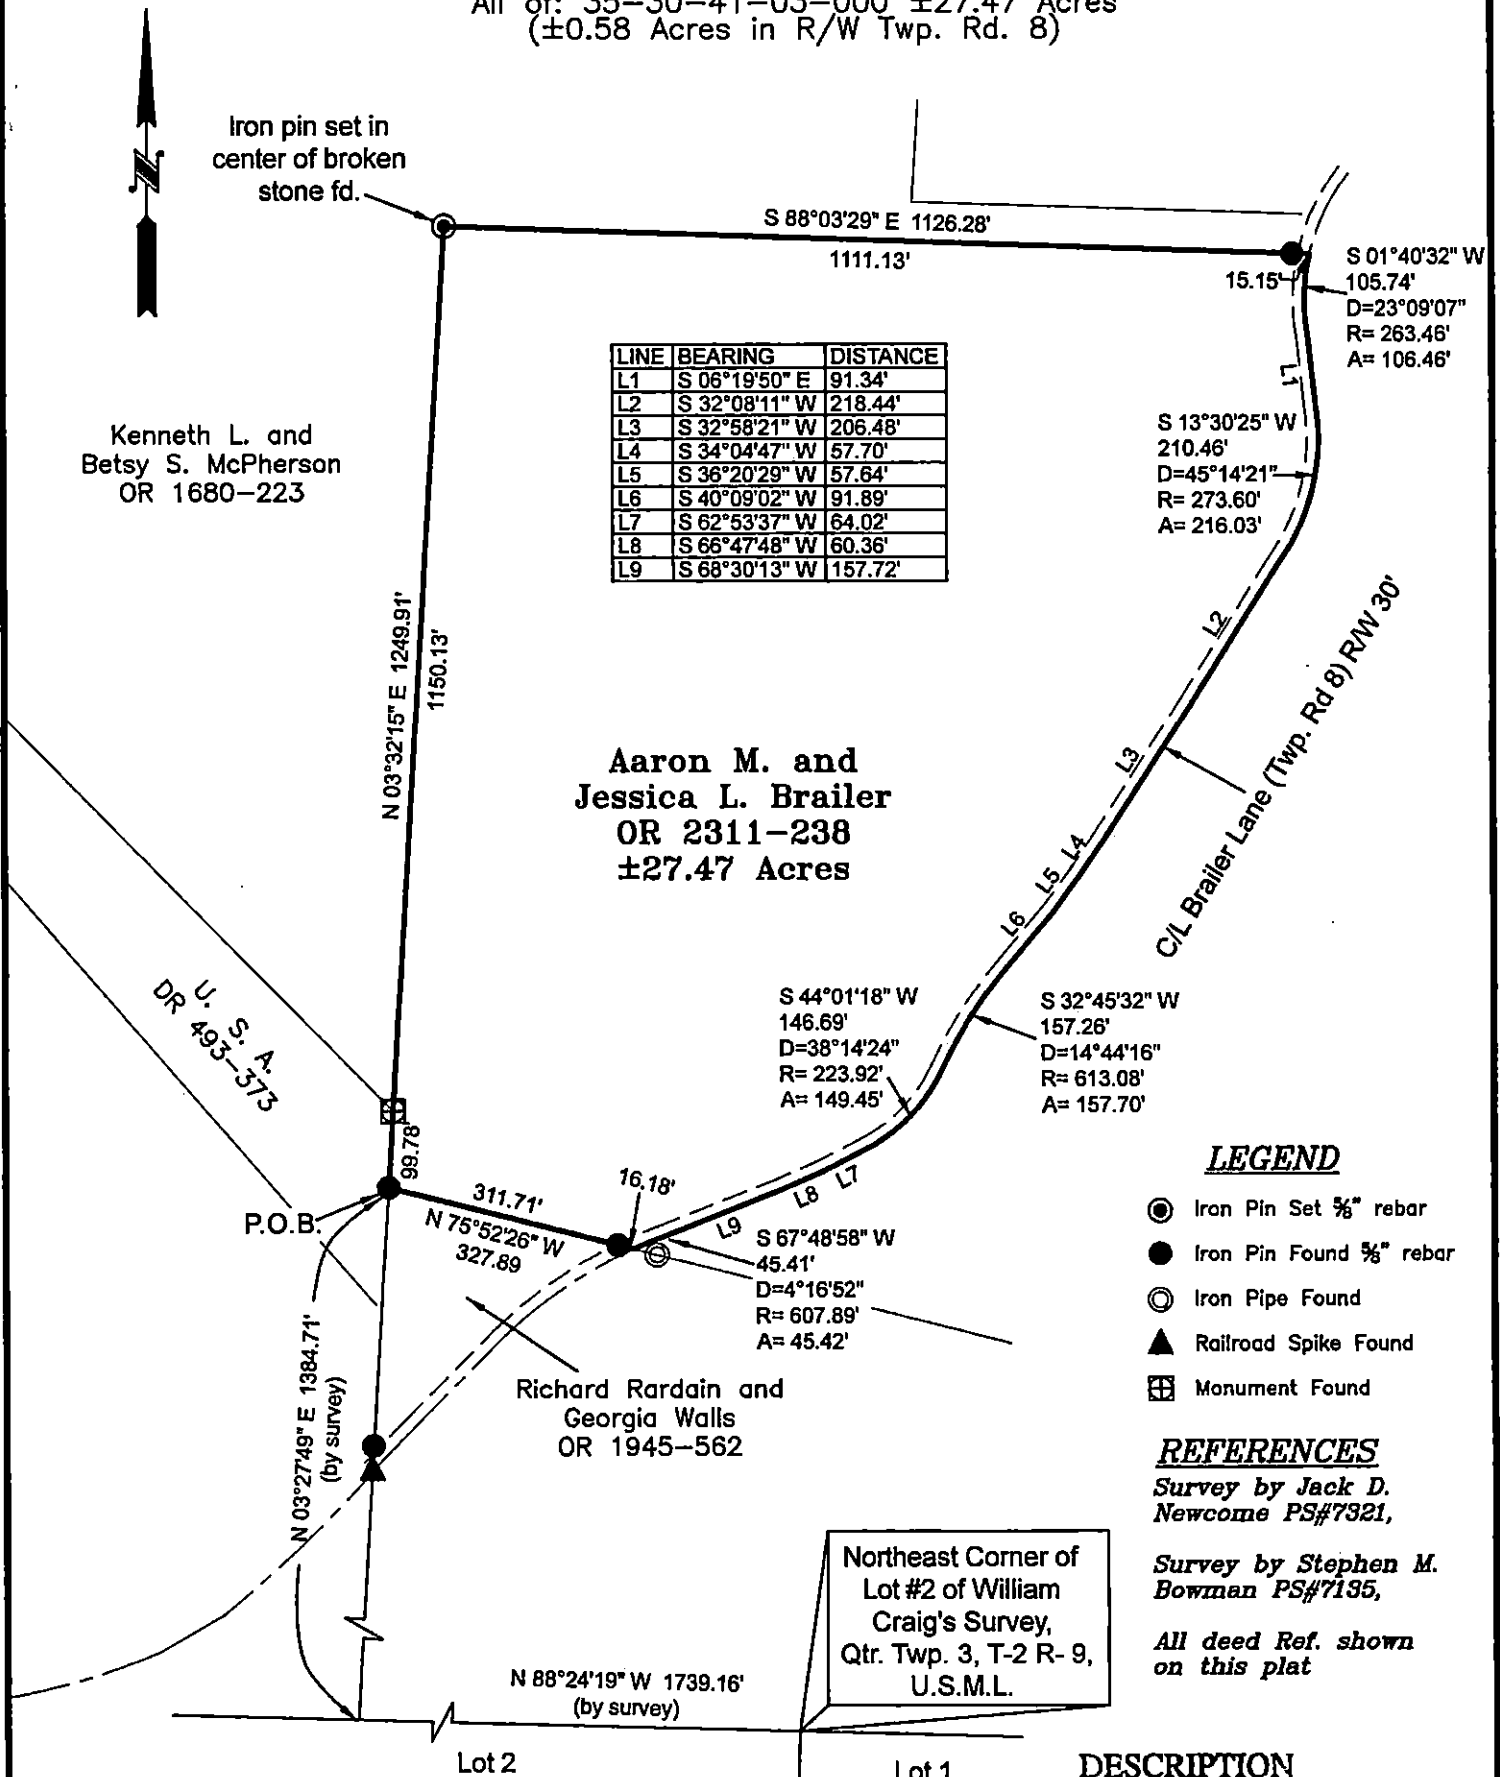

LEGEND

- Iron Pin Set 5/8" rebar
- Iron Pin Found 5/8" rebar
- Iron Pipe Found
- ▲ Railroad Spike Found
- ⊕ Monument Found

REFERENCES

Survey by Jack D. Newcome PS#7321,

Survey by Stephen M. Bowman PS#7135,

All deed Ref. shown on this plat

DESCRIPTION

APPROVED

By: *[Signature]*

0 250 500

Graphic Scale in feet: 1" = 250'

Newcome Surveying Company
6515 Ballard Road
Nashport, Ohio 43830
740-452-5796

OFFICE COPY

NOT RECORDABLE

Reg. Surveyor No. 7321

