

SITUATED IN

The State of Ohio, County of Muskingum,
Township of Licking, Quarter Twp. 3,
T2, R9, United States Military Lands.

BASIS OF BEARING

Bearings & distances are based on State Plane Grid Coordinates,
NAD83, Ohio South, per GPS Observation.

REFERENCES

* As Noted on Plat
www.muskingumcountyauditor.org
www.mceo.org
http://recorder.muskingumcounty.org


**Approved For Transfer
On-Lot Sewage O.K.**

Date 7.19.23


Matth

**Zanesville-Muskingum Co.
Health Department**

GRAPHIC SCALE

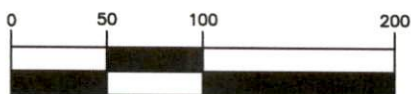

(IN FEET)
1 inch = 100 ft.

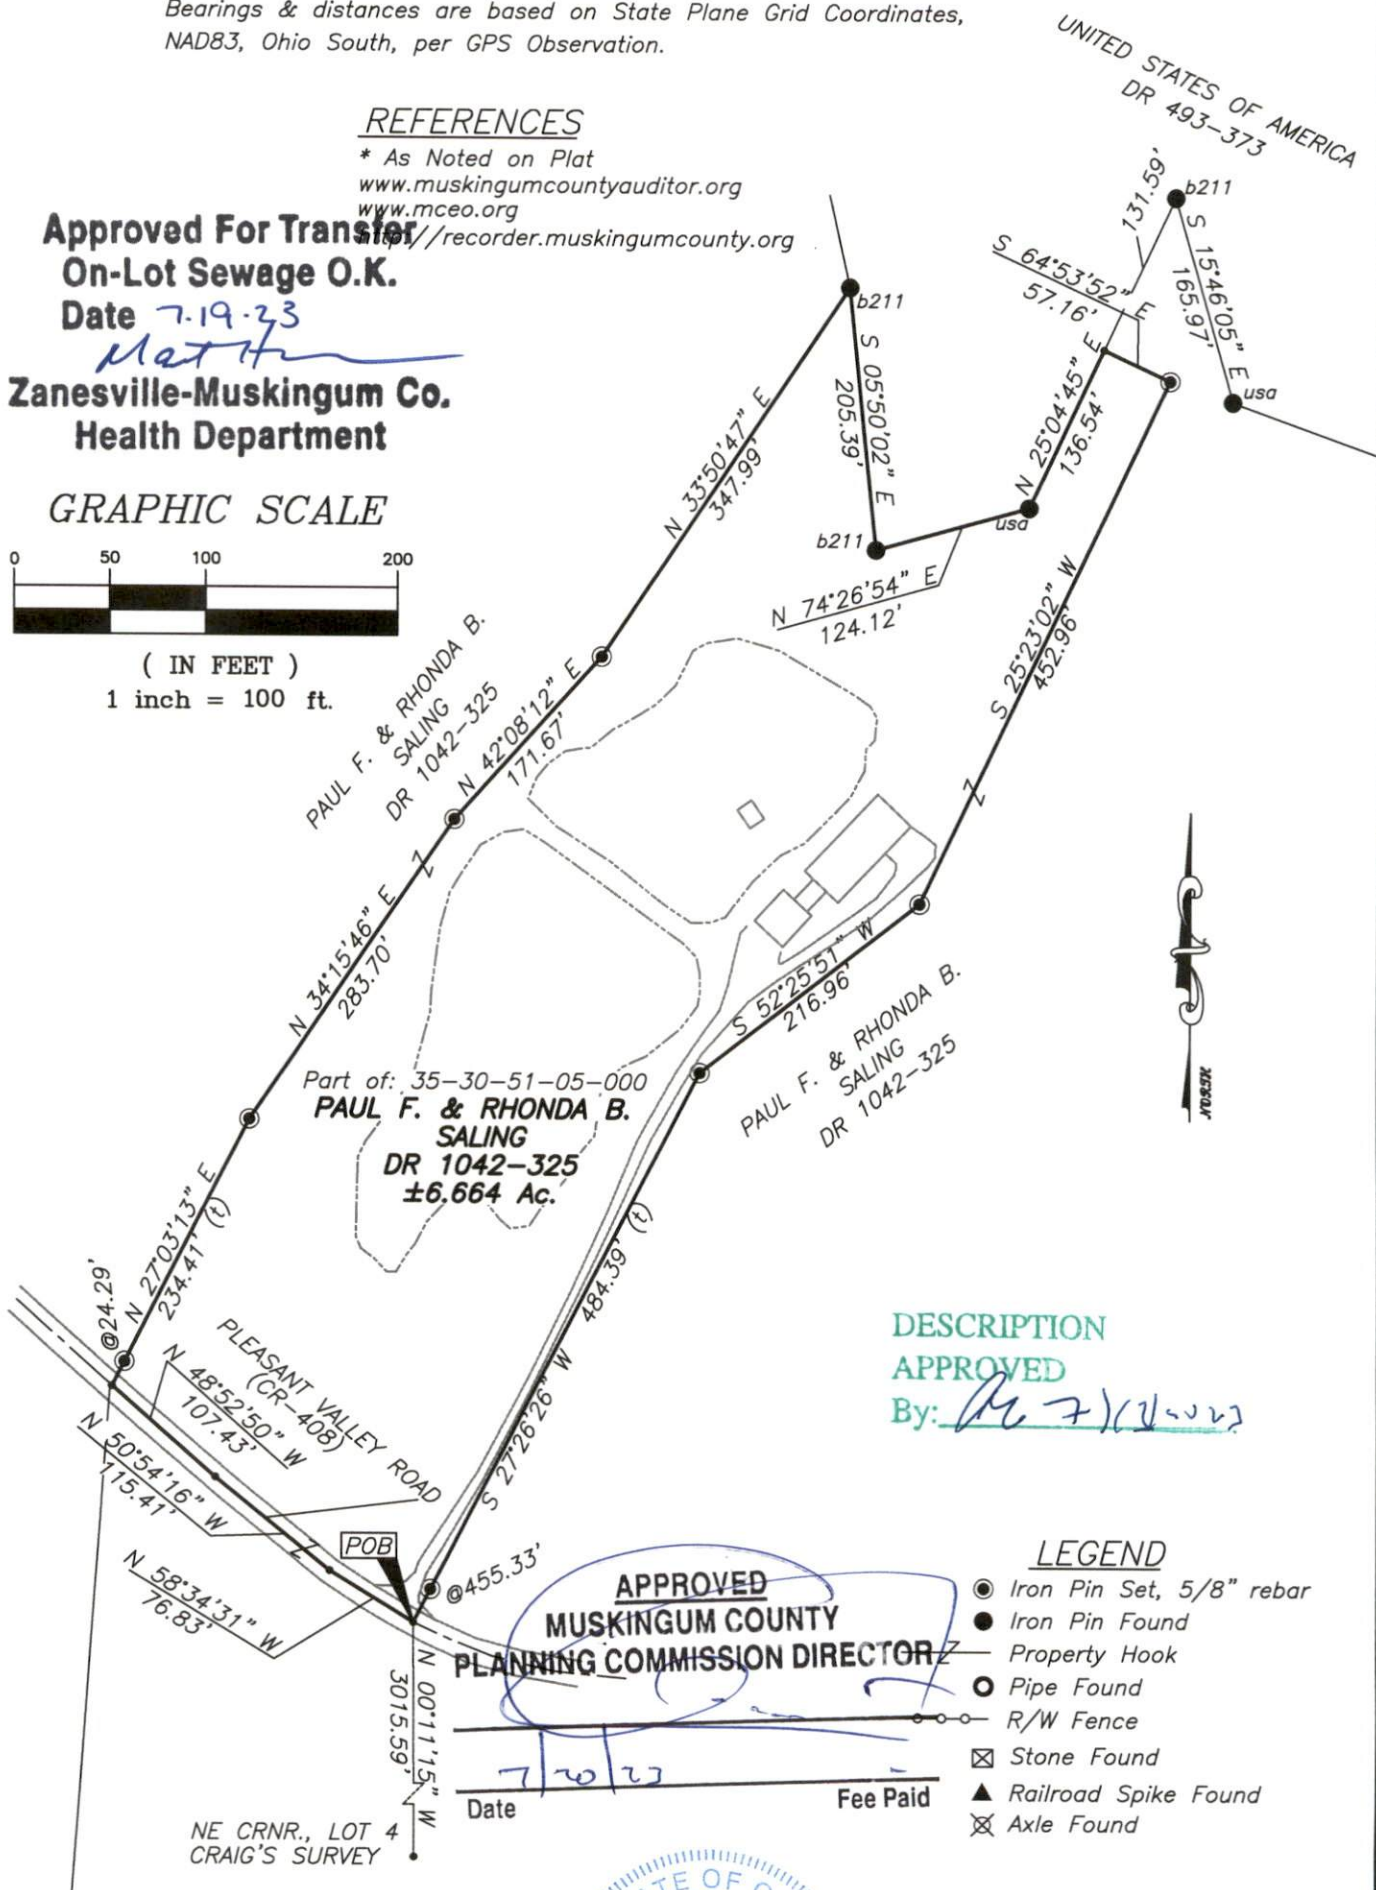

DESCRIPTION

APPROVED

By: *Mc 7/19/23*

LEGEND

- Iron Pin Set, 5/8" rebar
- Iron Pin Found
- Property Hook
- Pipe Found
- R/W Fence
- ⊠ Stone Found
- ▲ Railroad Spike Found
- ⊠ Axle Found

**APPROVED
MUSKINGUM COUNTY
PLANNING COMMISSION DIRECTOR**

Date

Fee Paid

**OFFICE COPY
NOT RECORDABLE**

Brian Kelly McPeck
Reg. Surveyor No. 8517

This plat was prepared by McPeck Land Surveying, LLC
in accordance with Chapter 4733-37 of the Administrative Code,
and is intended to be used for the legal transfer of the property
described and does not intend to describe all or any easements of
record, nor encroachments unless otherwise intended.



**MCPECK
LAND
SURVEYING**

www.mcpecklandsurveying.com
email: brian@mcpecklandsurveying.com
1705 East Pike, * Zanesville, Oh 43701 * 740.704.6073