


PLAT OF SURVEY SIMPSON PARCEL

SITUATED IN LOT 4 OF CRAIG'S SURVEY, 3RD QTR., TWP 2, RNG 9, U.S.M.L.,
LICKING TOWNSHIP, MUSKINGUM COUNTY, OHIO

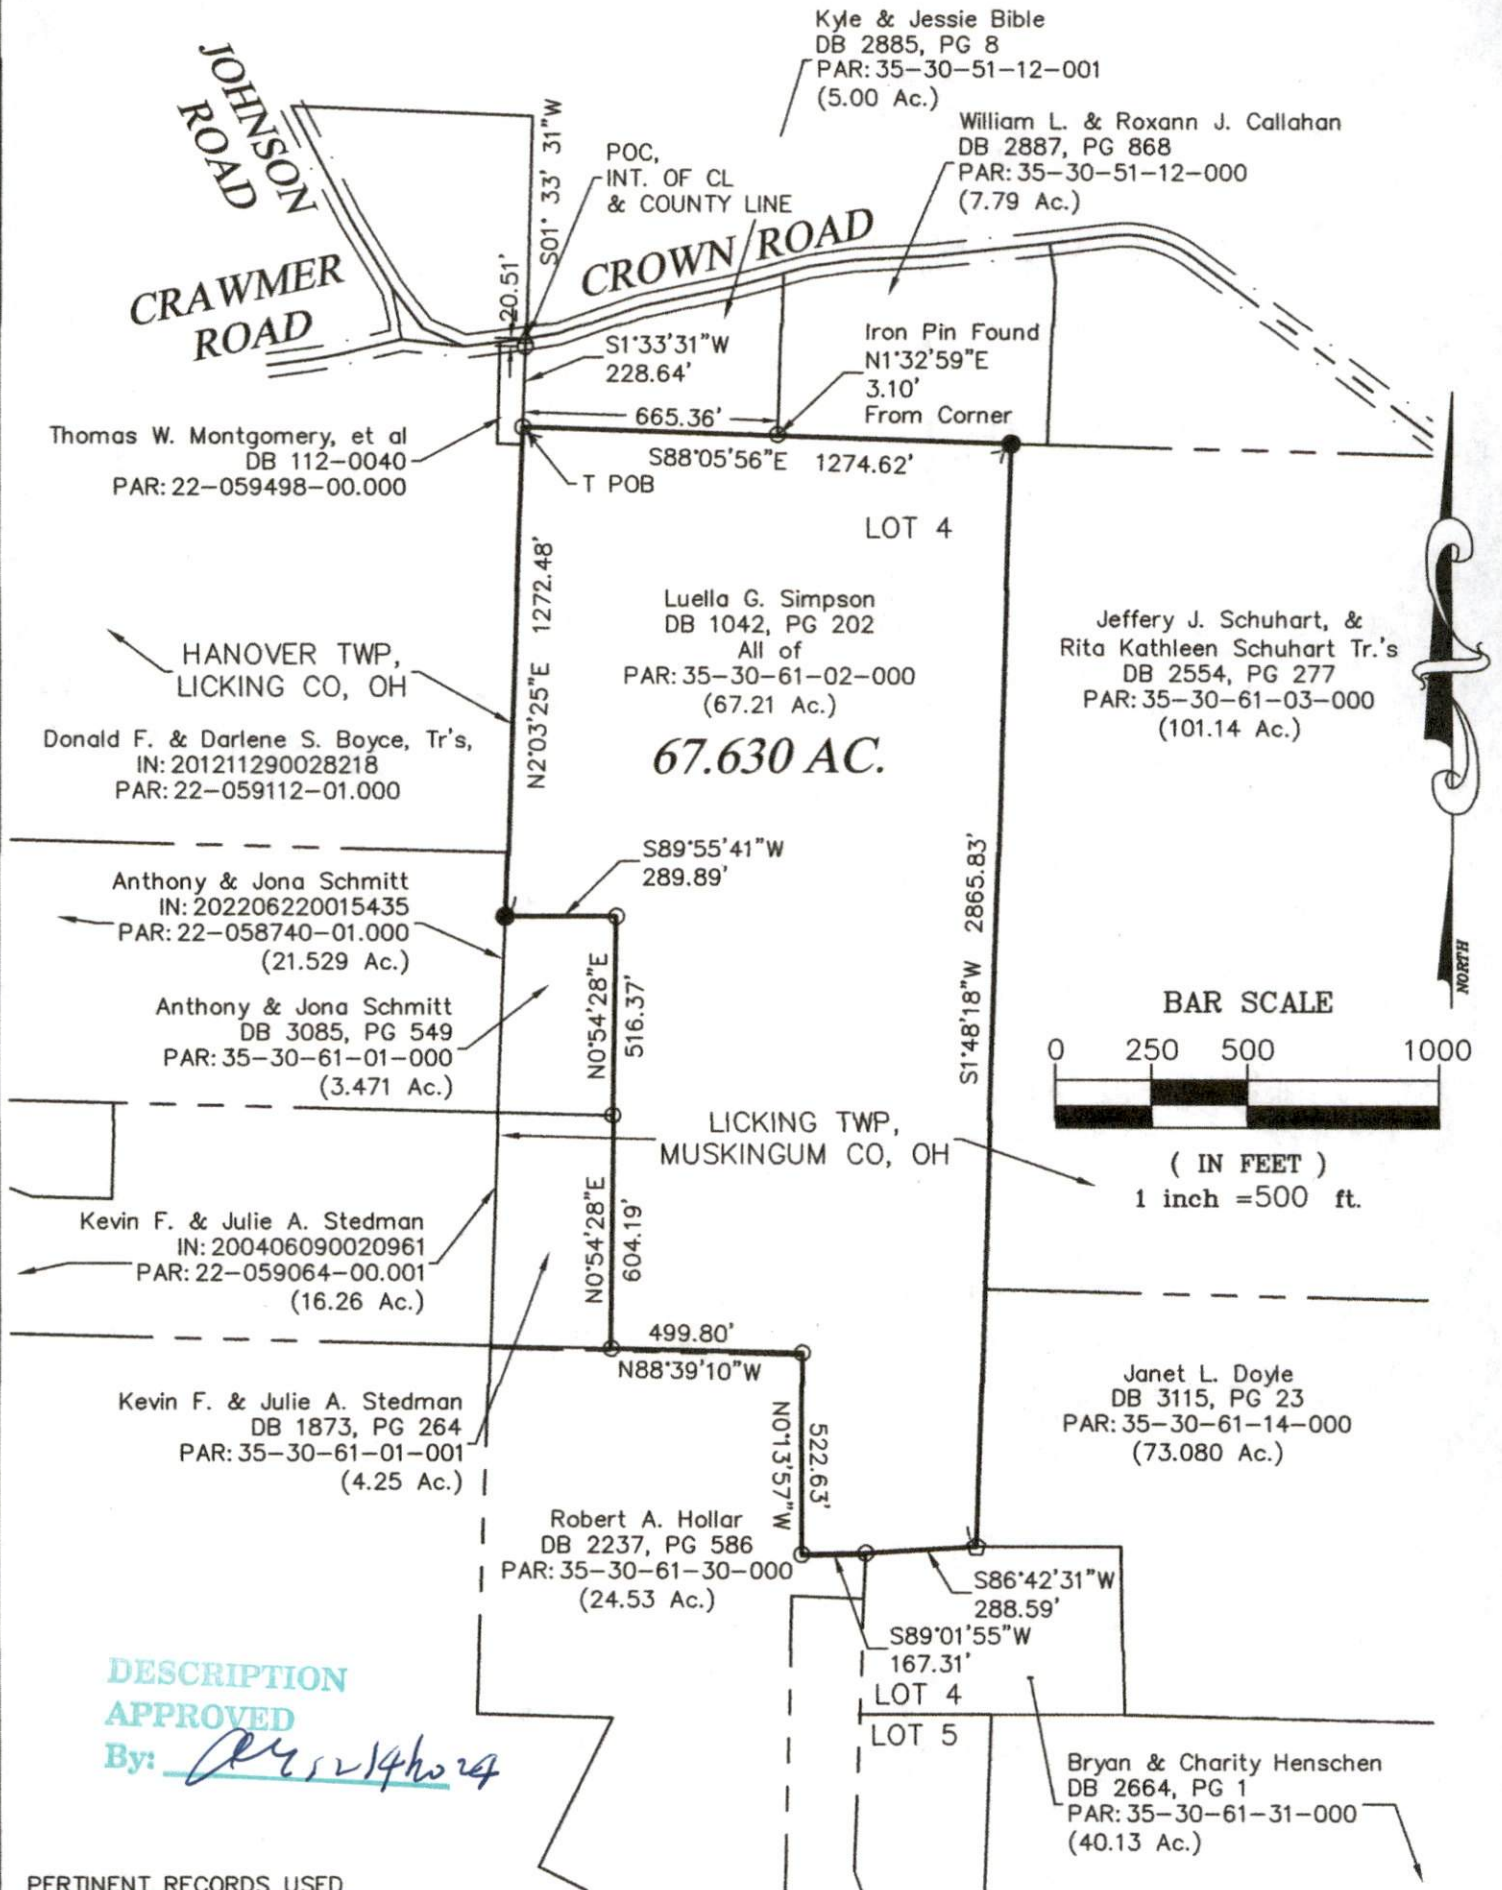

PERTINENT RECORDS USED
Deeds & Plat as shown

LEGEND

- Stone Found
- 5/8" Dia. Iron Pin Found
- ▽ Magnetic Nail Set
- Iron Pin Set 5/8" Dia x 30" L rebar w Org ID Cap Stamped Willis S-7996

BASIS OF BEARINGS

Common line between Licking and Muskingum County being
S 01° 33' 31" W, north of Craig's Survey of Lot 4 and
S 02° 03' 25" W, south of Craig's Survey of Lot 4, Ohio
State Plane Grid, South Zone, NAD83(2011)

PROJ. NO. 24209


I hereby certify that this plat represents a true and accurate survey made under my direct supervision of the parcel herein shown and all measurements were made in accordance with Chapter 4733-37 of the Ohio Administrative Code.



WES
WILLIS ENGINEERING & SURVEYING

12512 West Bank Dr
Millersport, OH 43046

OFFICE COPY
NOT RECORDABLE

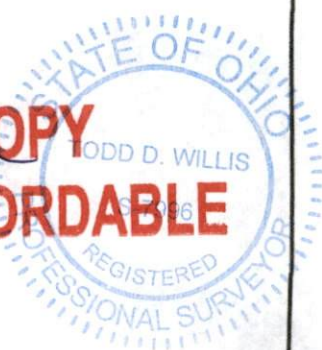

Todd D. Willis, PS
Reg. No. S-7996
740-739-4030