

SITUATED IN: 35-30-71-20-000 B

State of Ohio, County of Muskingum, Township of Licking,
Being a part of the South Half of Lot 1 of Craig's Survey of
the South Half of Quarter Township 3, Township 2, Range 9,
United States Military Lands


BASIS OF BEARINGS

Bearings are based on the Ohio State Plane Coordinate System, NAD
83, South Zone, Grid North, as per GPS observations

PARCEL NO.

All of: 35-30-71-20-000 ±21.37 Acres
(± 0.43 Acres in R/W of Co. Rd. 408)

LINE	BEARING	DISTANCE
L1	N 01°05'17" E	28.59'
L2	S 48°39'29" E	36.78'
L3	S 52°03'34" E	90.09'
L4	S 58°13'52" E	65.41'
L5	S 69°28'19" E	77.41'
L6	S 76°28'05" E	81.33'
L7	S 78°01'57" E	97.04'
L8	S 70°58'44" E	83.97'
L9	S 55°43'50" E	94.34'
L10	S 43°07'17" E	85.09'
L11	S 39°58'43" E	129.35'
L12	S 48°04'15" E	91.76'
L13	S 11°04'54" W	32.06'

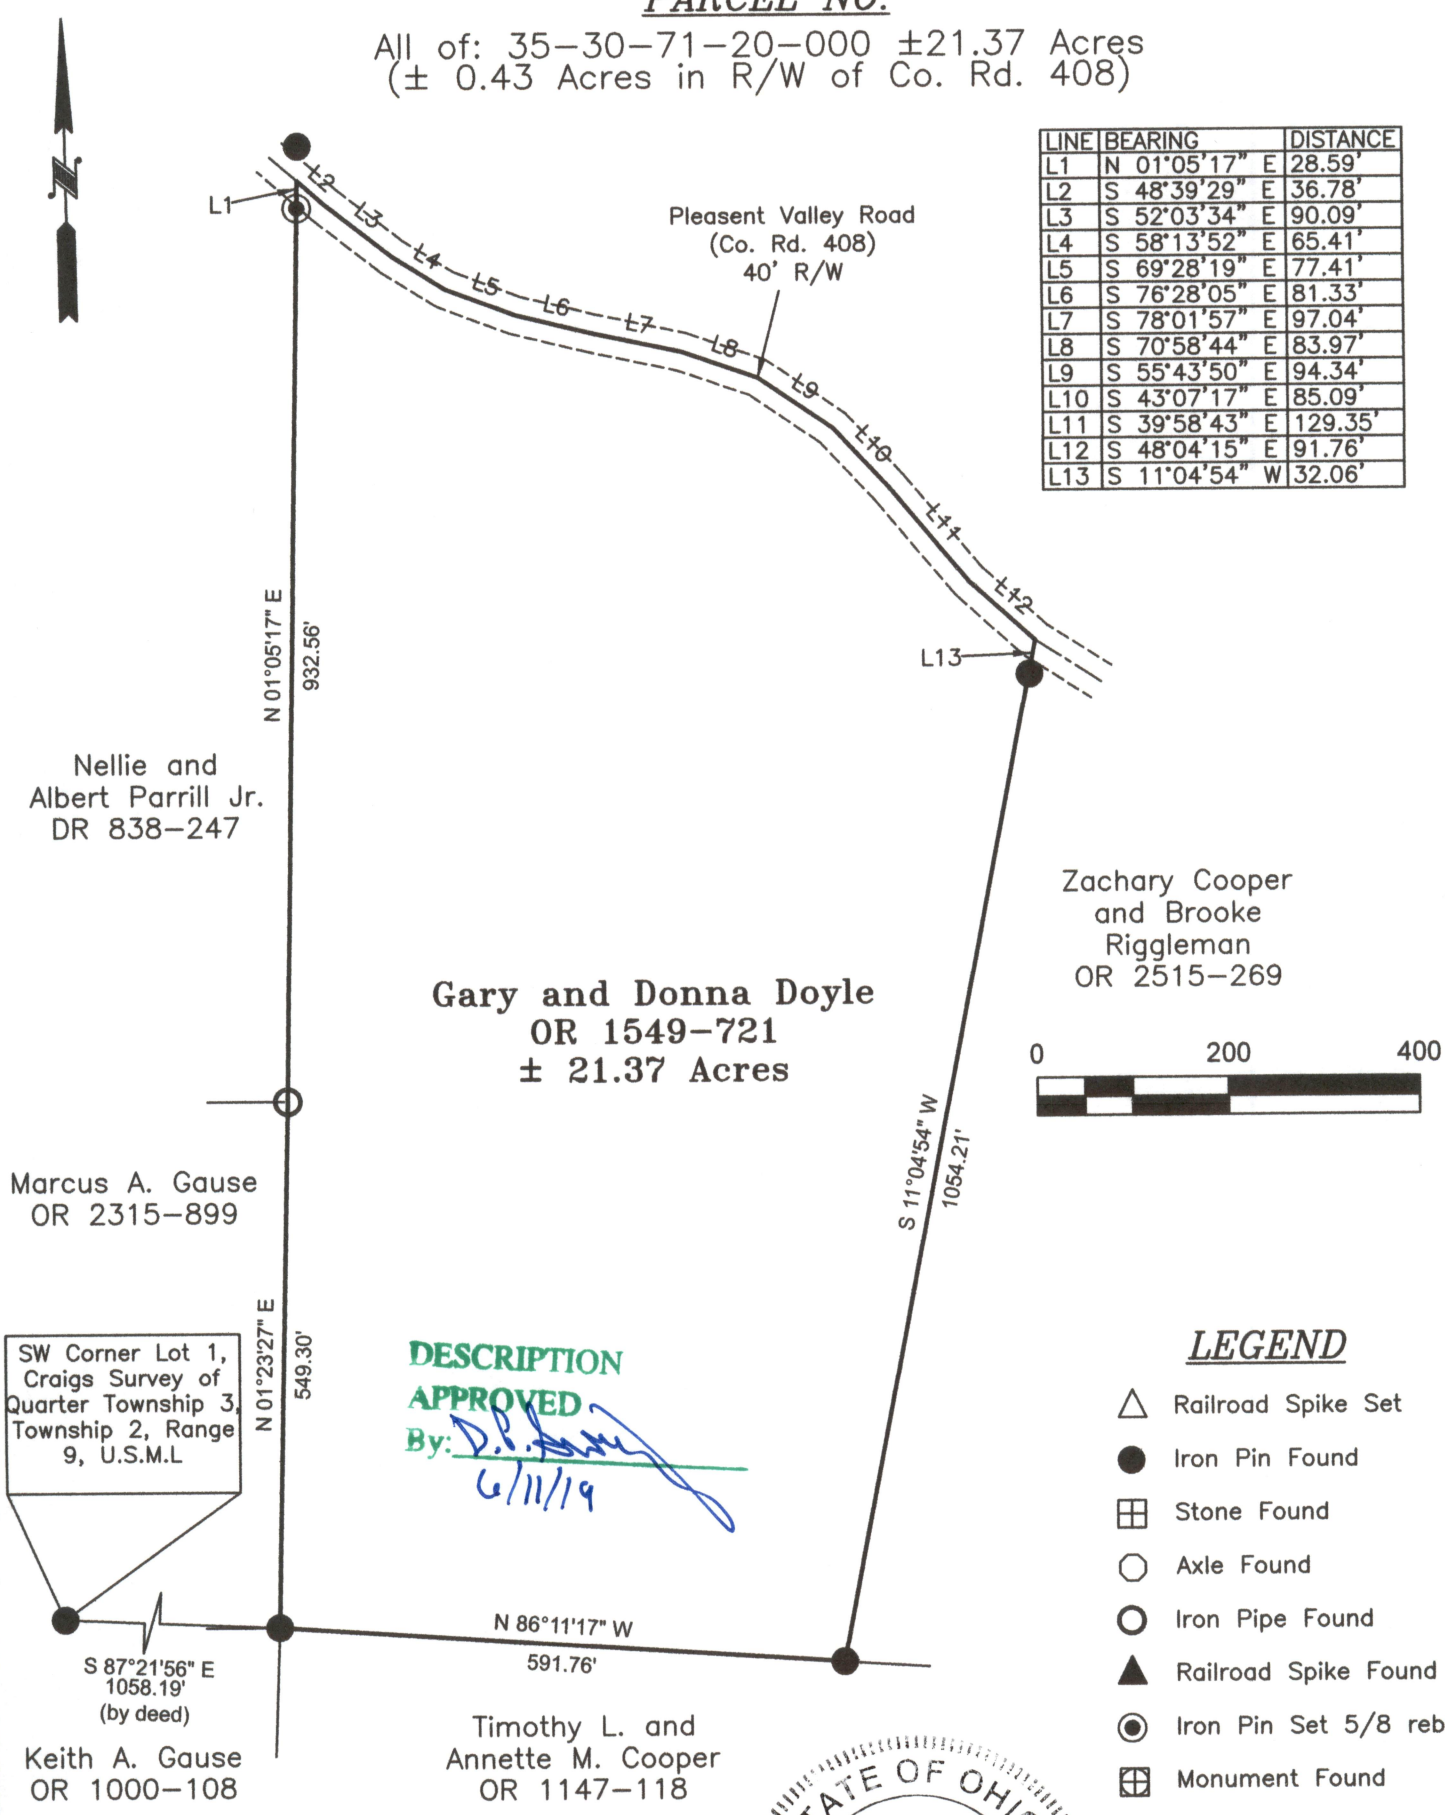

DESCRIPTION
APPROVED
By: *[Signature]*
6/11/19

LEGEND

- △ Railroad Spike Set
- Iron Pin Found
- ⊞ Stone Found
- Axle Found
- Iron Pipe Found
- ▲ Railroad Spike Found
- ⊙ Iron Pin Set 5/8 rebar
- ⊞ Monument Found
- ◆ Bolt Found
- ⊗ PK Nail Set

REFERENCES

All deed Ref.
shown on this
plat



OFFICE COPY
NOT RECORDABLE
[Signature]
Jack D. Newcome Date

Reg. Surveyor No. 7321

Newcome Surveying Company
6515 Ballard Road
Nashport, Ohio 43830
740-452-5796