

SITUATED IN:

State of Ohio, County of Muskingum, Township of Licking,
being part of Quarter Township 4, Township 2, Range 9,
United States Military Lands

BASIS OF BEARINGS

Bearings are based on the Ohio State Plane Coordinate System, NAD
83, South Zone, Grid North, as per GPS observations

PARCEL NO.

Part of: 35-40-01-13-000 ±48.42 Acres
All of: 35-40-01-12-000 ±5.25 Acres
(±1.03 Ac. in R/W Twp. Rd. 60)


LEGEND

- Iron Pin Set 5/8" rebar
- Iron Pin Found 5/8" rebar
- ⊞ Stone Found
- Axle Found
- ⊙ Iron Pipe Found

REFERENCES

Surveys by Jack
D. Newcome PS#7321,
Survey by Stephen M.
Bowman PS#7135,
mceo.org,

All deed Ref.
shown on
this plat

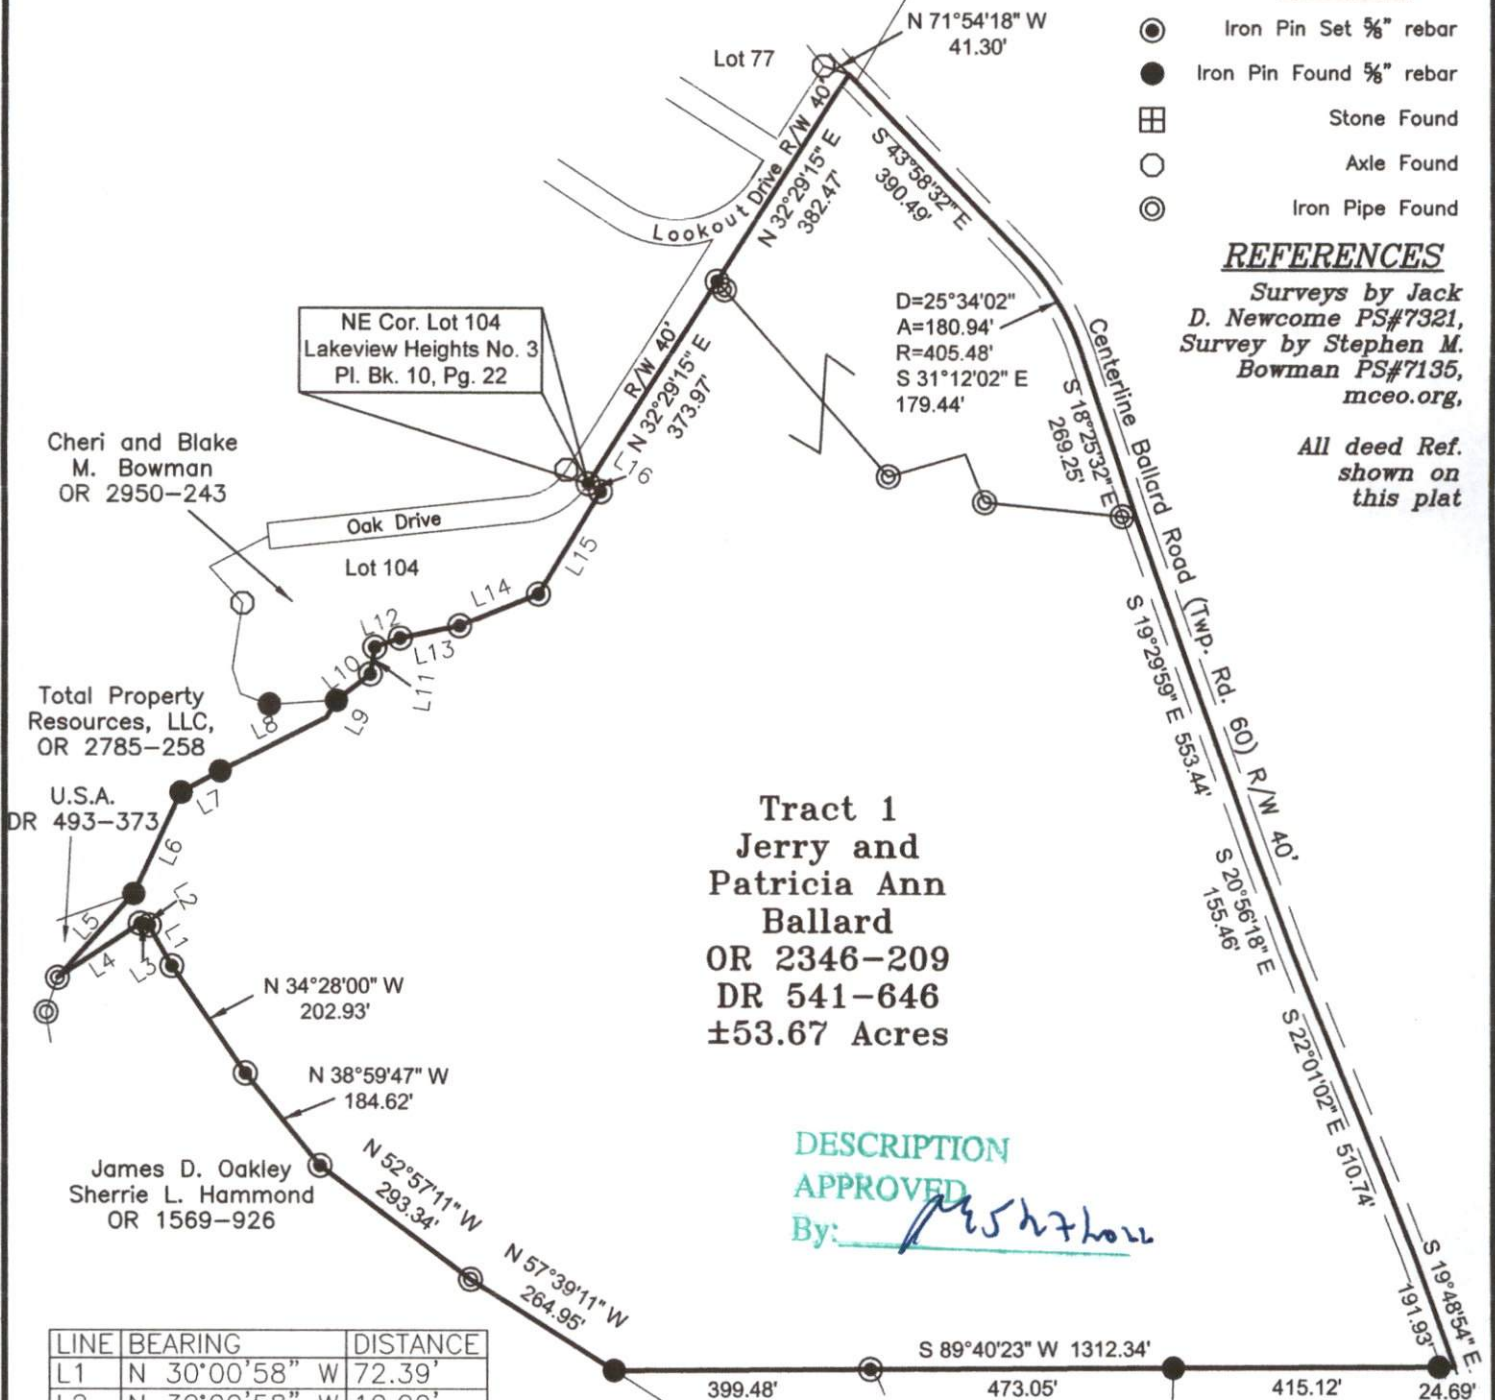

DESCRIPTION
APPROVED

By: *[Signature]*

LINE	BEARING	DISTANCE
L1	N 30°00'58" W	72.39'
L2	N 30°00'58" W	10.00'
L3	S 56°43'17" W	10.00'
L4	S 56°43'17" W	154.24'
L5	N 42°15'17" E	176.66'
L6	N 25°07'38" E	174.26'
L7	N 61°22'47" E	69.84'
L8	N 63°14'28" E	185.83'
L9	N 30°06'48" E	30.53'
L10	N 51°59'16" E	66.76'
L11	N 09°21'16" E	42.49'
L12	N 70°14'59" E	42.12'
L13	N 78°16'59" E	94.49'
L14	N 67°57'59" E	132.50'
L15	N 31°21'59" E	186.50'
L16	N 57°30'01" W	22.99'



0 300 600
Graphic Scale in feet: 1" = 300'

OFFICE COPY

[Signature] 5-27-22
Jack D. Newcome Date

Reg. Surveyor No. 7321

Newcome Surveying Company
6515 Ballard Road
Nashport, Ohio 43830
740-452-5796