

D. Daniels
4-9-82

ROBERT NORRIS

TO

BILLY SCAGGS

4/4/82



Situated in the State of Ohio, County of Muskingum, Township of Licking, Fourth Quarter Township 2, Range 9, part of Lot 104 of Lake View Heights No. 3 Subdivision as shown in plat book 10, page 22, bounded and described as follows:

Commencing at the Northeast Corner of Lot 104; thence North $54^{\circ} 16'$ West 22.99 feet to the South side of Oak Drive of said Addition; thence along the Tangent of 131.41 foot Radius Curve South $35^{\circ} 44'$ West 63.38 feet to the Intersection; thence along the Tangent of 131.41 foot radius Curve South $87^{\circ} 14'$ West 63.38 feet to the point of curve; thence continuing South $87^{\circ} 14'$ West along Oak Drive 105.26 feet; thence leaving Oak Drive South $8^{\circ} 05' 13''$ East 142.21 feet; thence North $71^{\circ} 12'$ East 103.79 feet; thence North $34^{\circ} 36'$ East 186.50 feet to the place of beginning containing 0.45 Acres More or Less.

0.47 Acs

DESCRIPTION APPROVED
for Auditor's transfer

By _____


SURVEY & DESCRIPTION

BY:

**OFFICE COPY
NOT RECORDABLE**

D. DANIELS
REGISTERED SURVEYOR NO. 5410

35-42-01-01
7720 OAK DR

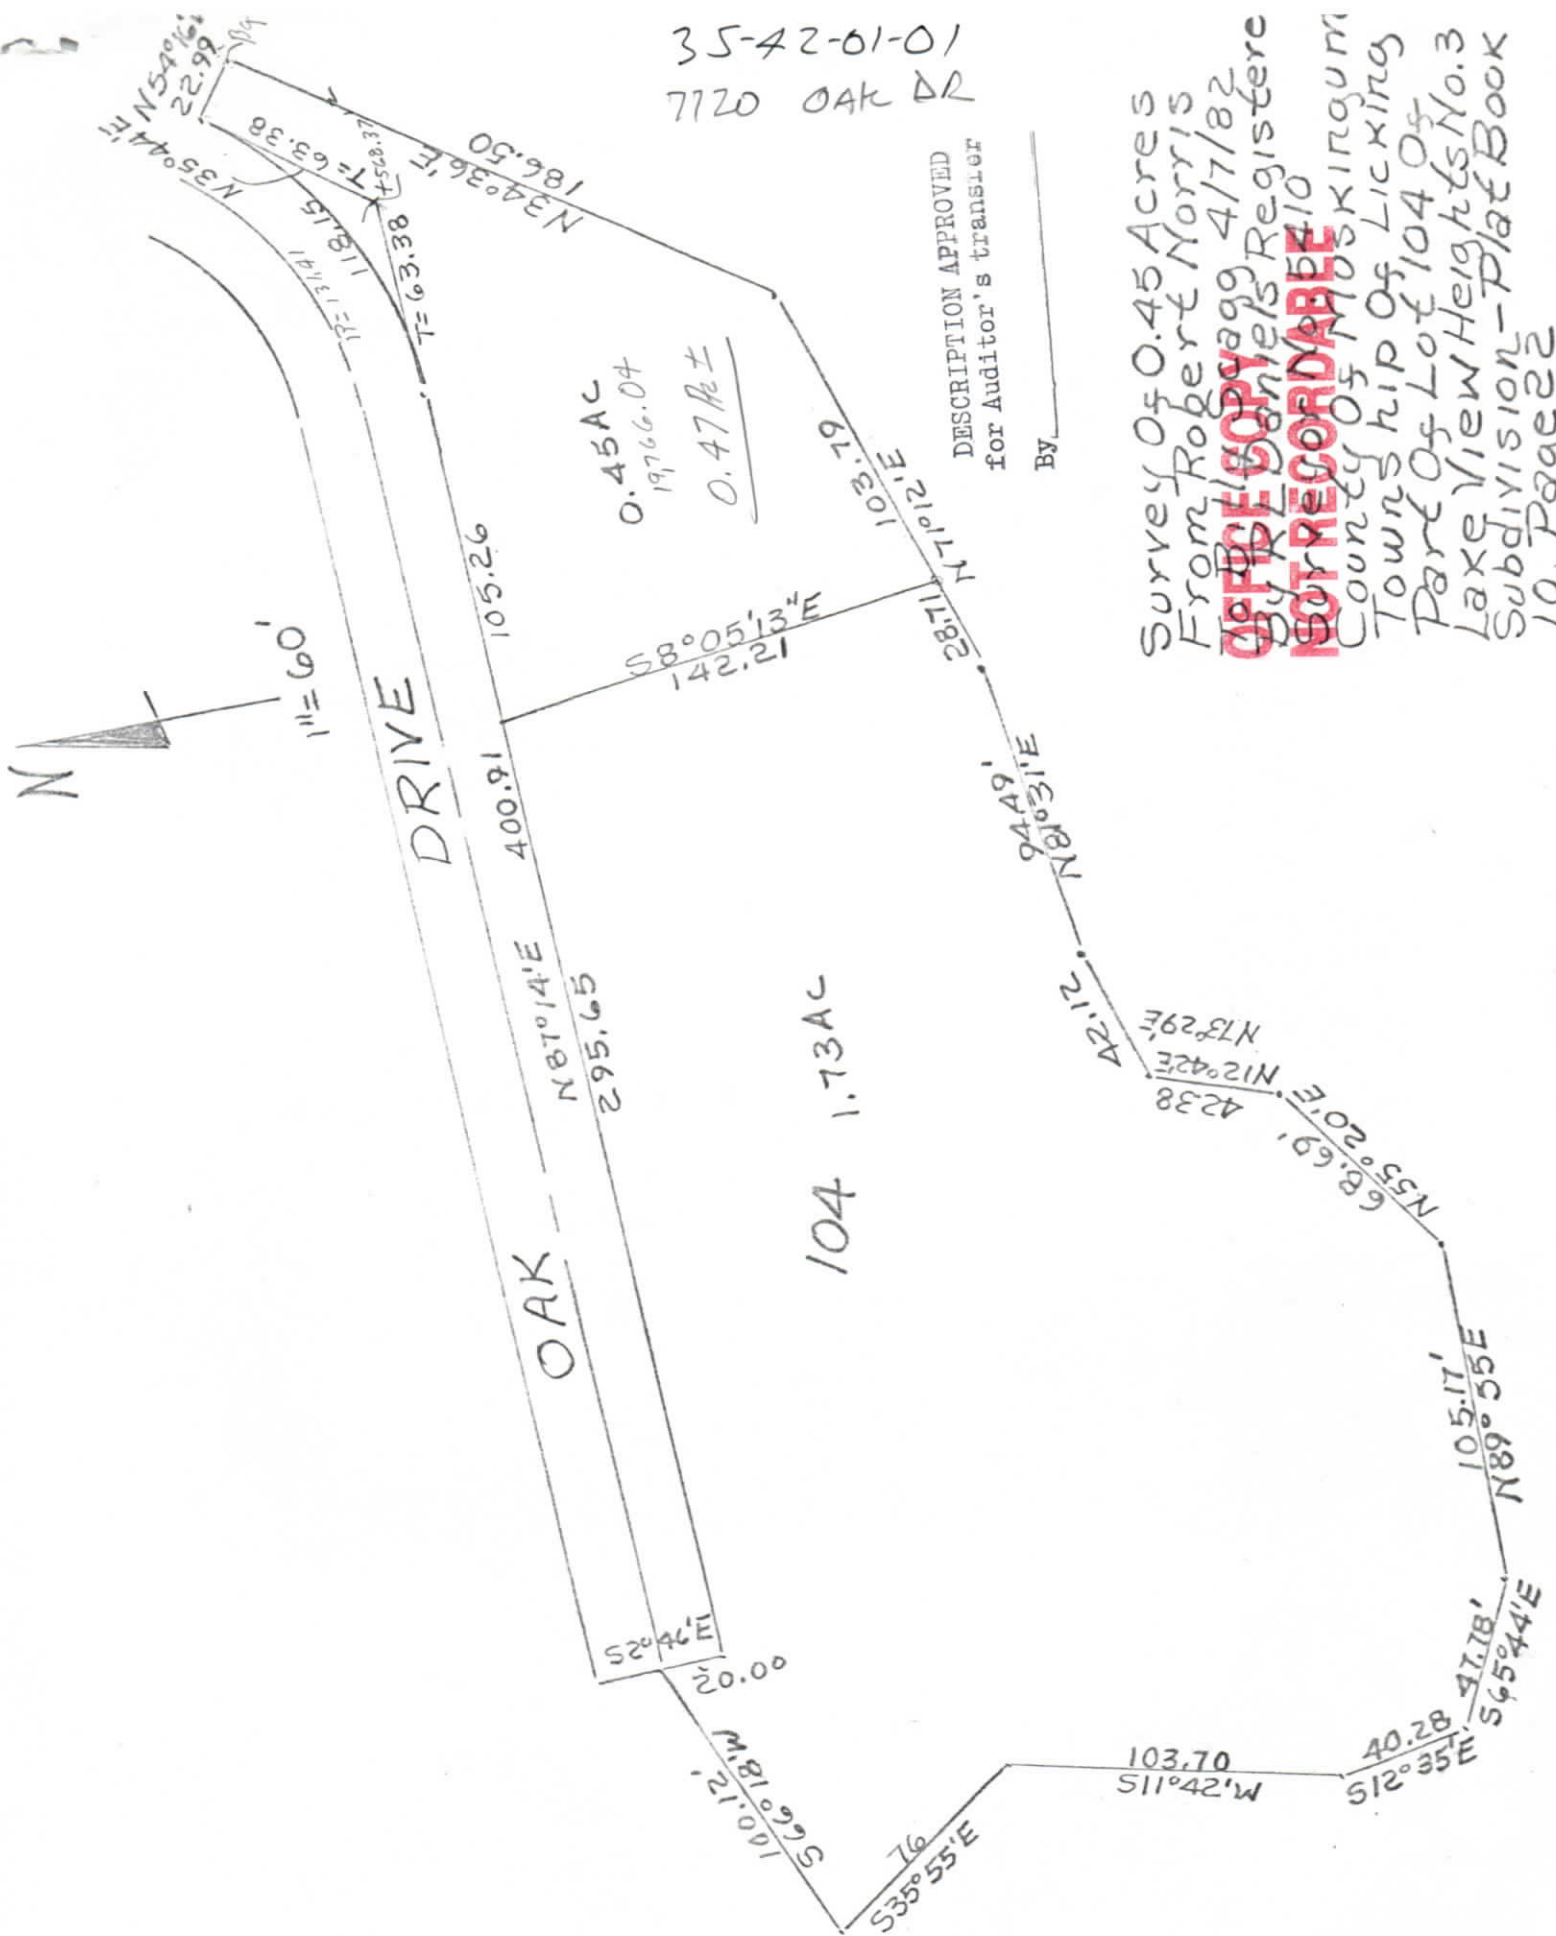

DESCRIPTION APPROVED
for Auditor's transfer
By _____

Survey Of 0.45 Acres
From Robert Norris
To Daniel's Registrars
County Of Moskingum
Township Of Licking
Part Of Lot 104 Of
Lake View Heights No. 3
Subdivision - Plat Book
10, Page 22