

38-20-03-09-000 B

Approved For Transfer
On-Lot Sewage O.K.

Date 5.17.19

Mark H.
Zanesville-Muskingum Co.
Health Department

SITUATED IN:

State of Ohio, County of Muskingum, Township of Madison, and being
part of Quarter Township 3, Township 3, Range 7, United States Military
Lands.


Northwest Corner of Lot 2
of Charles Roberts Survey
(DR "D" Page 275)

BASIS OF BEARINGS

Bearings are based on the Ohio State Plane Coordinate System, NAD 83,
South Zone, Grid North, as per GPS observations.

APPROVED
MUSKINGUM COUNTY
PLANNING COMMISSION DIRECTOR
[Signature]
Date 5/22/19 Fee Paid -

Laura F. Wilbur
OR 1902-146
+- 1.46 Acres

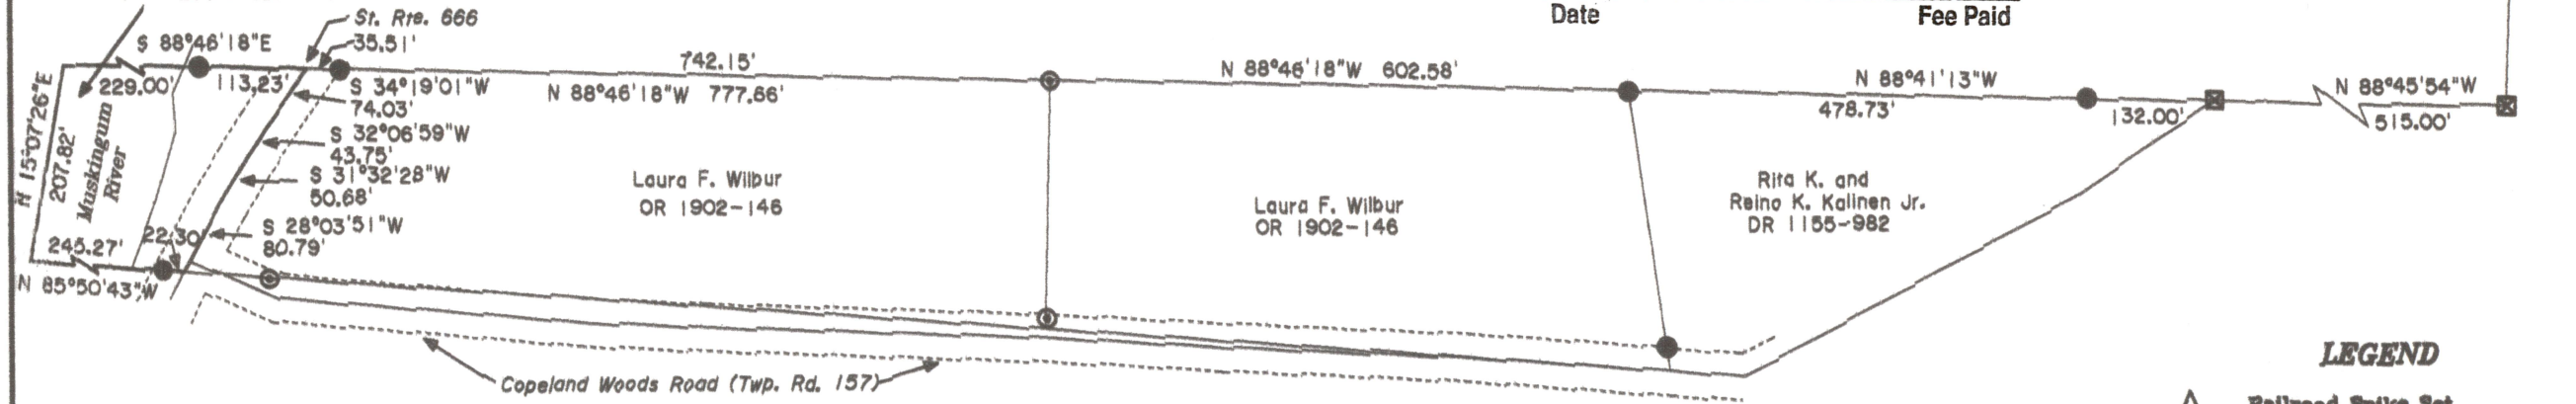

REFERENCES

All Deed
Records shown
on this plat,
and
Previous
Survey of
Tri-Valley
Wildlife Area

DESCRIPTION

APPROVED
By: *[Signature]*

PARCEL NO.

Part of: 38-20-03-09-000 +- 1.46 Acres
(+- 0.17 Acres in R\W of St. Rte. 666)
(+- 1.04 Acres in River)

Sachiko and Delbert
E. Lacy, Trustees
OR 2102-223




OFFICE COPY
NOT RECORDABLE
[Signature]
Date 5-23-19
Reg. Surveyor No. 7321

Not to be used as a separate building
site or transferred as an independent
parcel in the future without planning
commission approval in accordance
with applicable subdivision regulations.

LEGEND

- △ Railroad Spike Set
- Iron Pin Found
- ⊞ Stone Found
- Axle Found
- Iron Pipe Found
- ▲ Railroad Spike Found
- ⊙ Iron Pin Set, 5/8" rebar
- ⊞ Monument Found

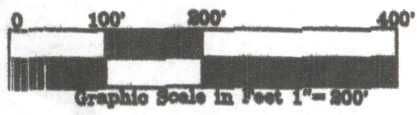

Newcome Surveying Company
6515 Ballard Road
Nashport, Ohio
740-452-5796